
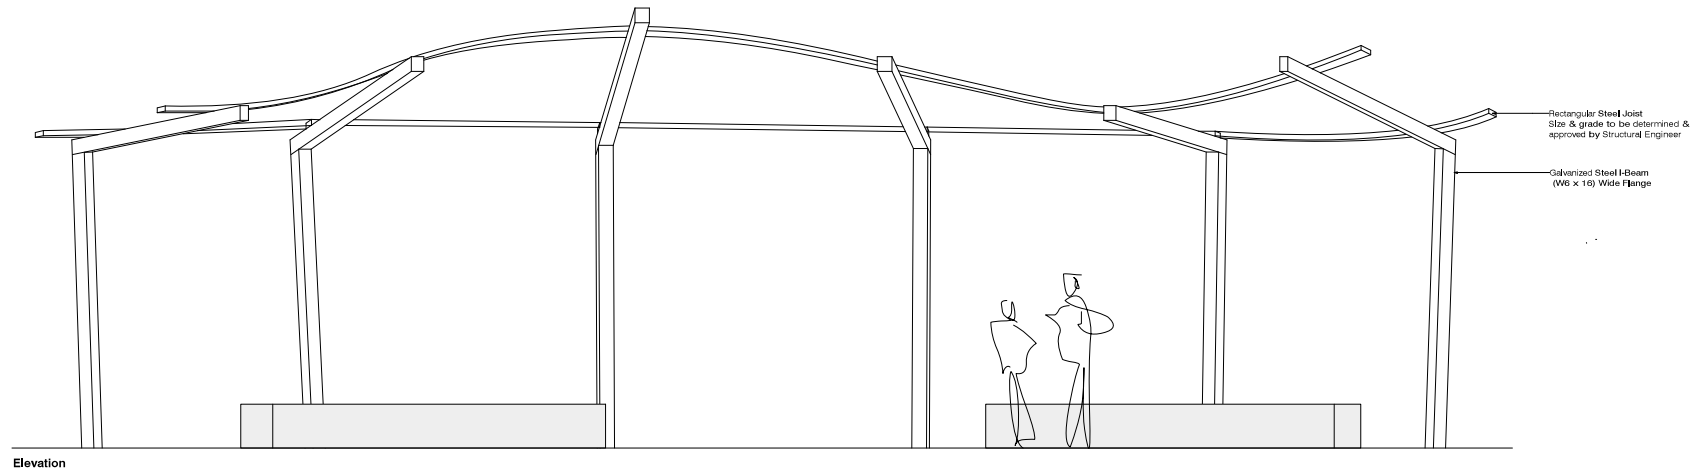


# ATTACHMENT B

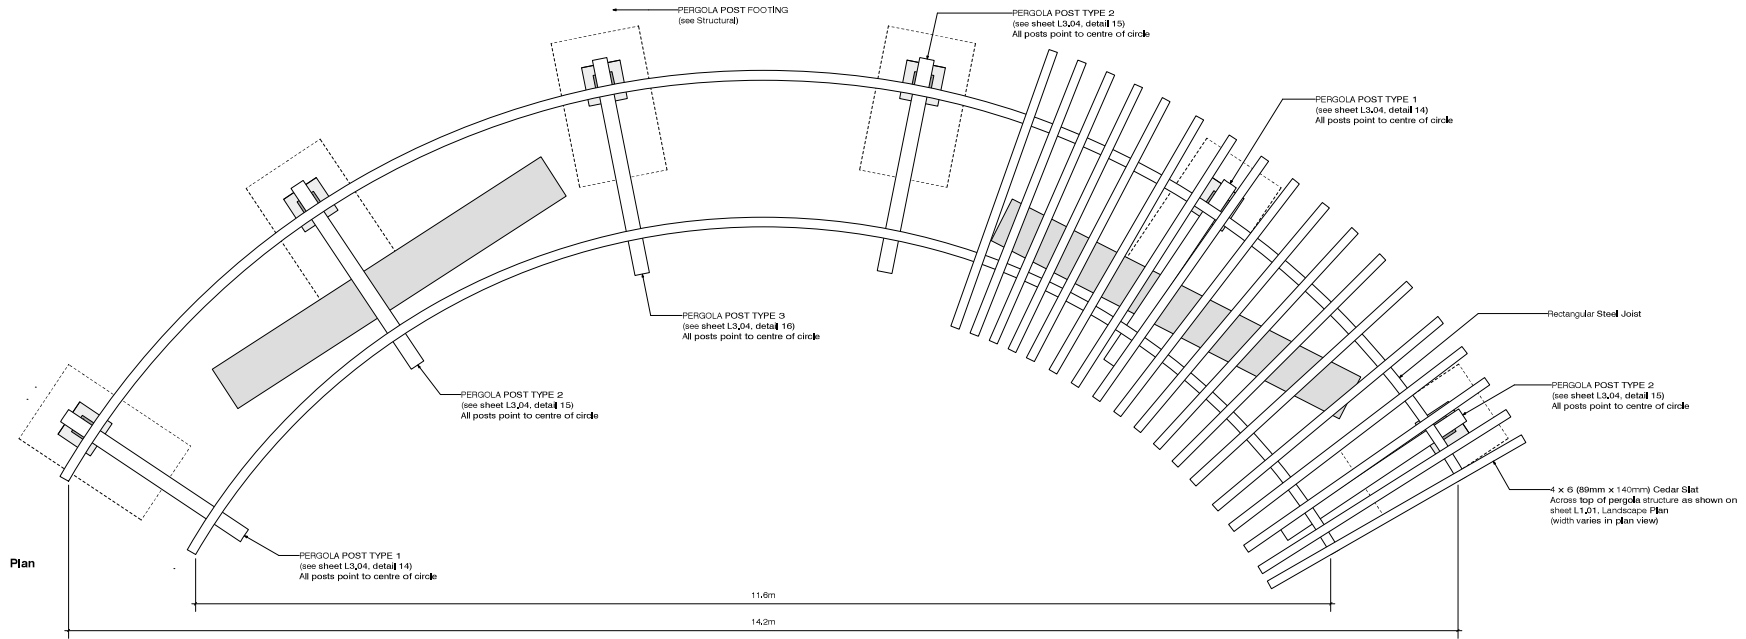

Elevation

17 Pergola - 1  
L3.05 Scale: 1:25

Elevation / Plan

**VICTORIA DRAKEFORD**  
LANDSCAPE ARCHITECT

236 Pine Street Nanaimo BC V9S 2K2  
250-754-4335  
victoria@island.net

**KATE STEFIUK STUDIO**

1070 Nelson Street Nanaimo BC V9S 2K2  
250-753-8093  
katestefiuk@gmail.com

CLIENT

NO.	DATE	ISSUE
1	01/11/19	ISSUED FOR 90%
2	03/15/19	ISSUED FOR 85%
3	07/24/19	ISSUED FOR 100%
4	11/21/19	ISSUED FOR TENDER

NO.	DATE	REVISION
-----	------	----------

NOT FOR CONSTRUCTION

PROJECT

**ROTARY CENTENNIAL GARDEN**

100 Comox Road  
Nanaimo, B.C.

LANDSCAPE DETAILS

All drawings and specifications are the copyright property of the Landscape Architect. No reproduction of drawings or work or any part is subject to the Landscape Architect's specific consent.

PROJECT 17007  
DB PS CB 1/0

SCALE NTS  
DATE January 10, 2019



**L3.05**