



ATTACHMENT C SITE PLAN and CONTEXT PHOTOS

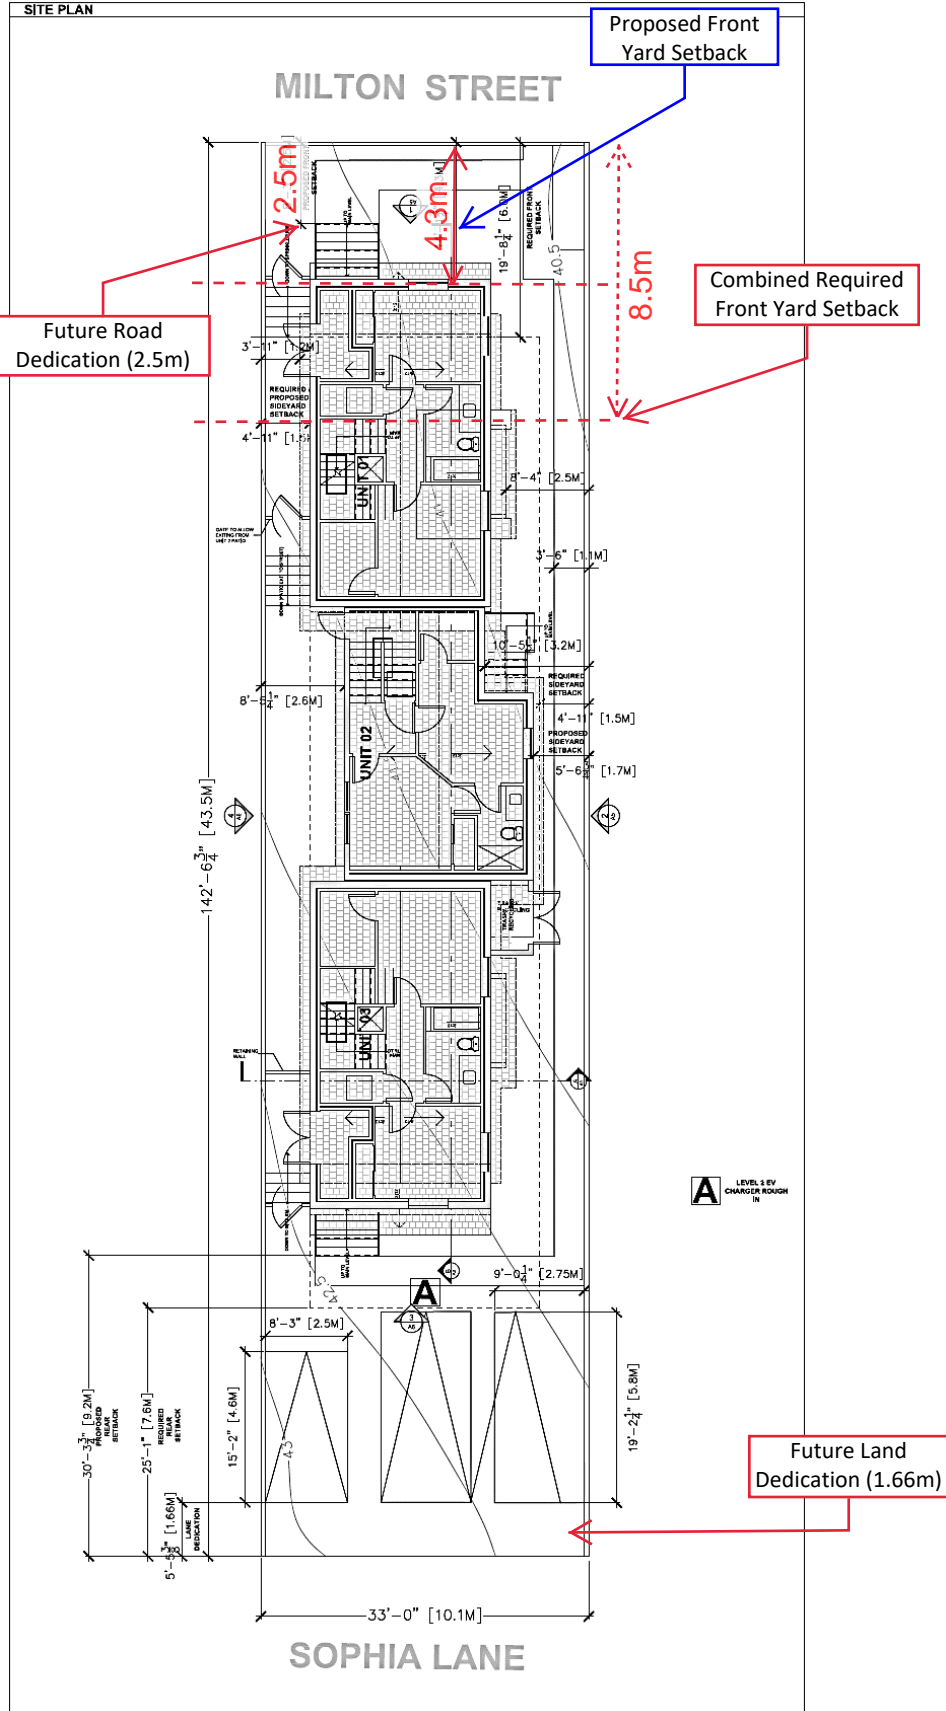

AERIAL PHOTO

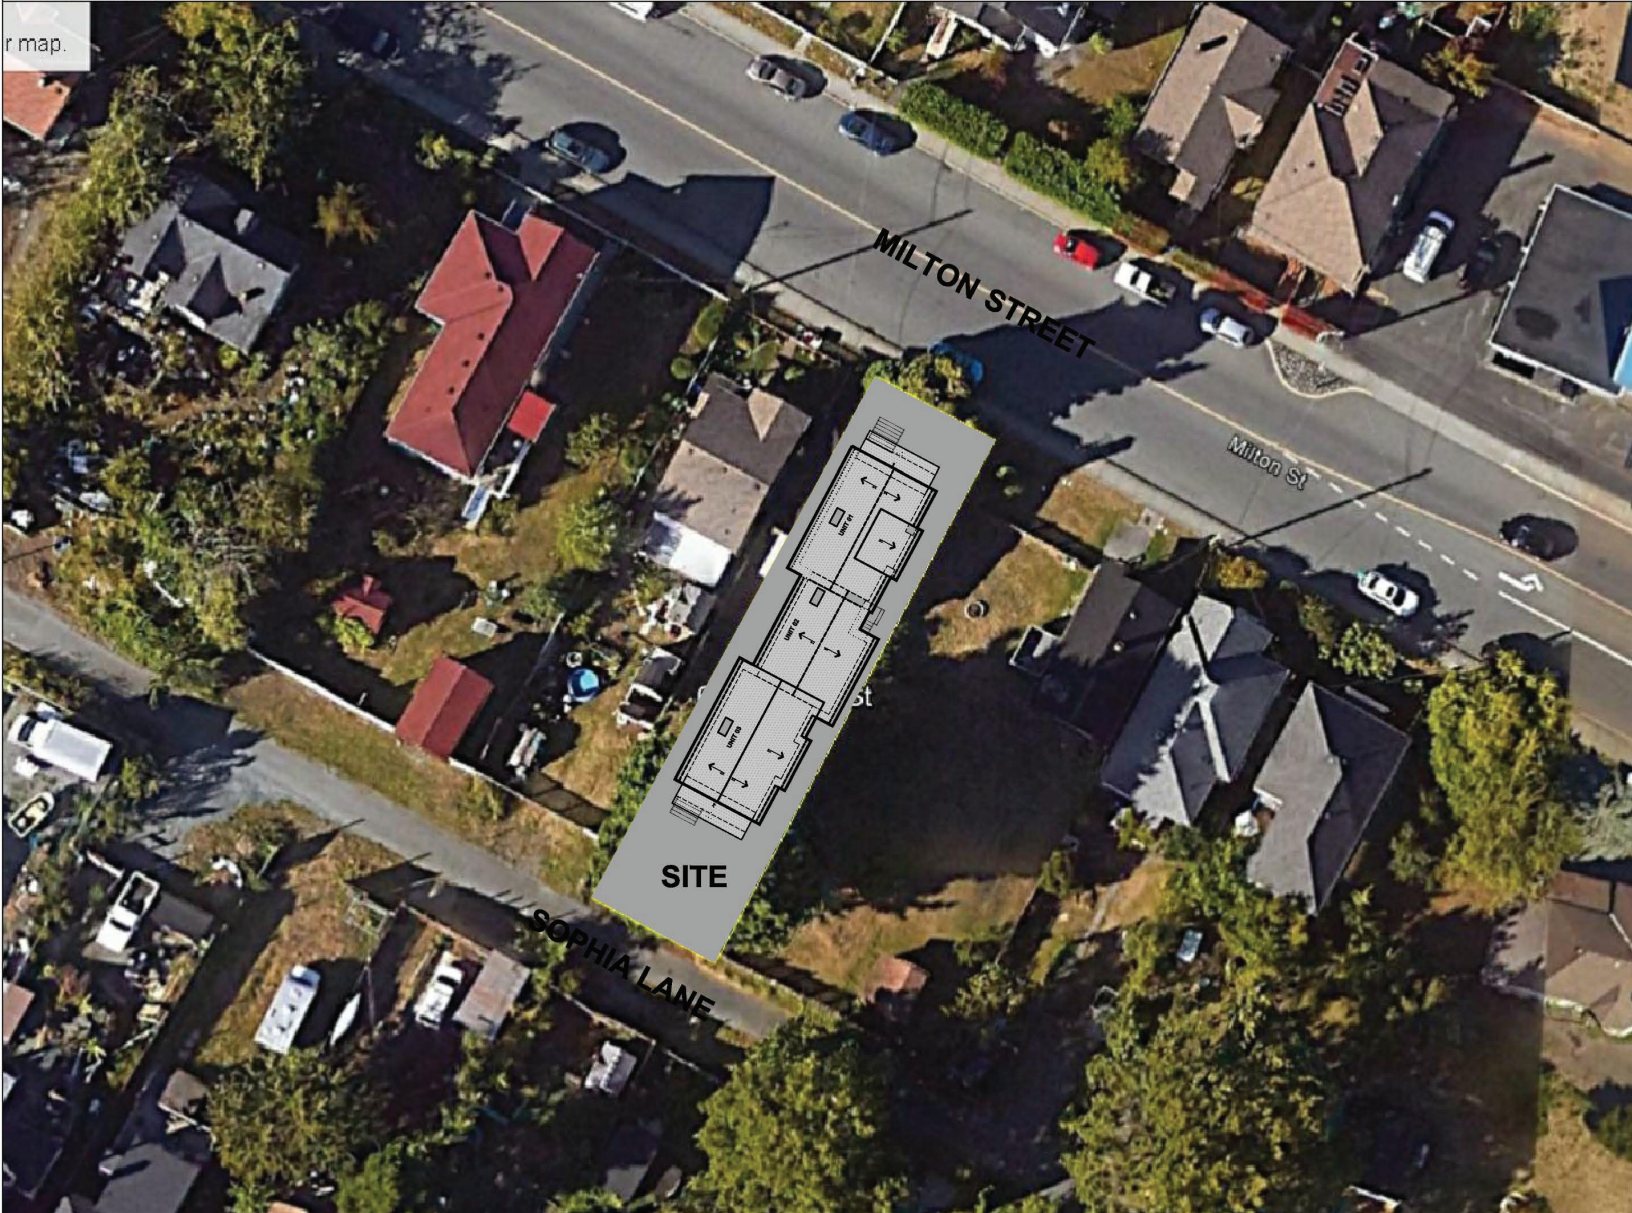

EXISTING STREET ELEVATION ALONG MILTON

