


ATTACHMENT C FLOOR PLAN (PATIO)

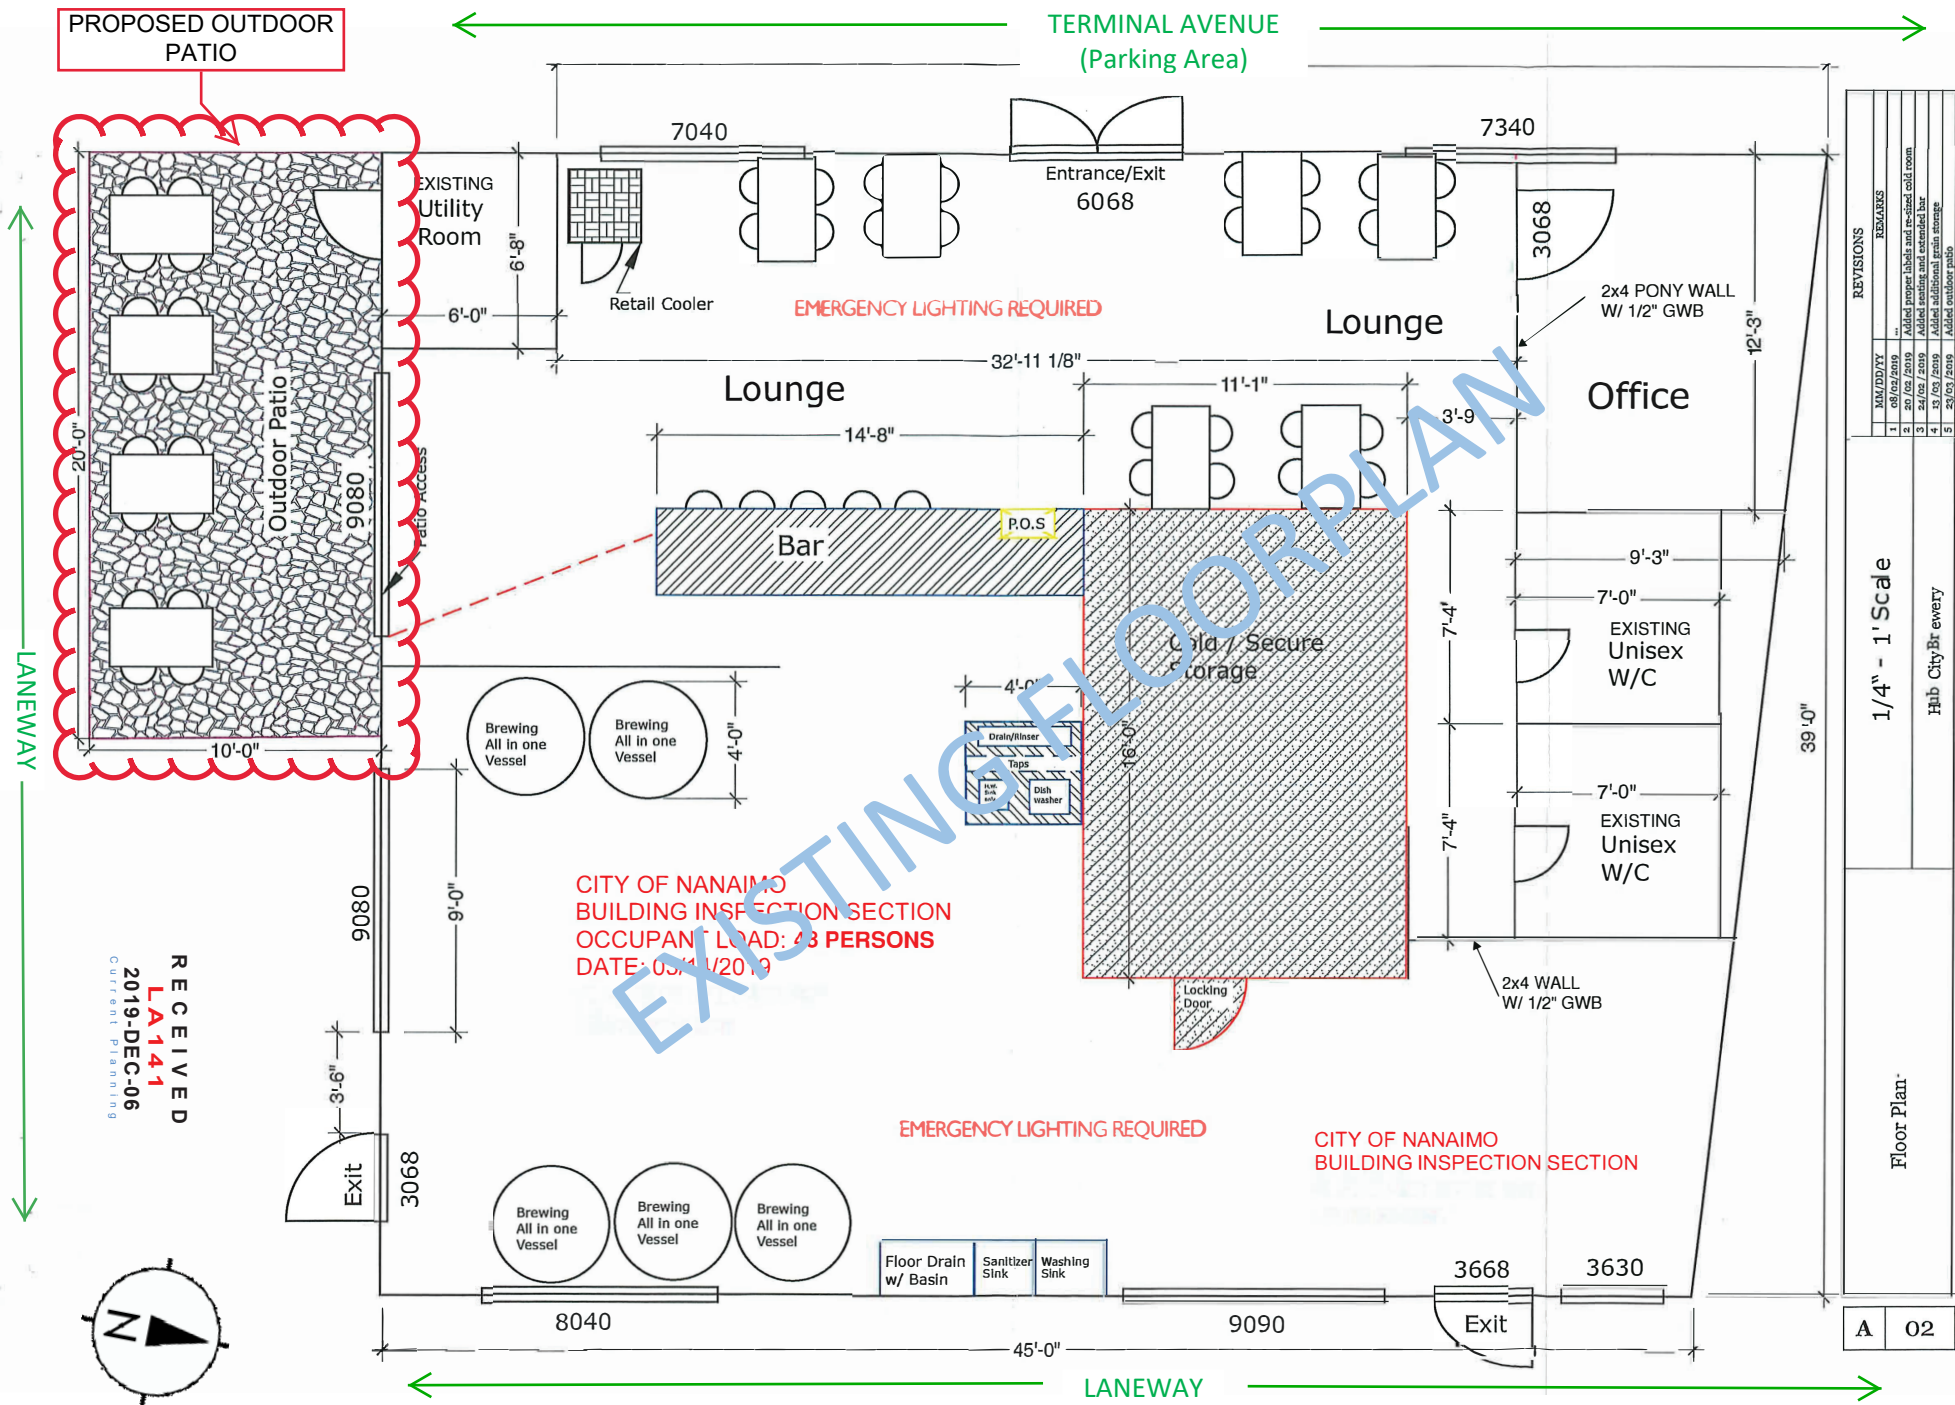

PROPOSED OUTDOOR PATIO

TERMINAL AVENUE
(Parking Area)

LANEWAY

LANEWAY

NO.	MM/DD/YY	REMARKS
1	08/02/2019	...
2	20/02/2019	Added proper labels and re-sized cold room
3	10/02/2019	Added additional bar
4	13/02/2019	Added additional main storage
5	23/03/2019	Added outdoor patio

<p>1/4" - 1' Scale</p> <p>Hub City Brewery</p>	<p>Floor Plan</p>
---	--------------------------

A	02
---	----

RECEIVED
 LA141
 2019-DEC-06
 CENTRAL PLANNING

