


ATTACHMENT E PROPOSED BUILDING ELEVATIONS






 


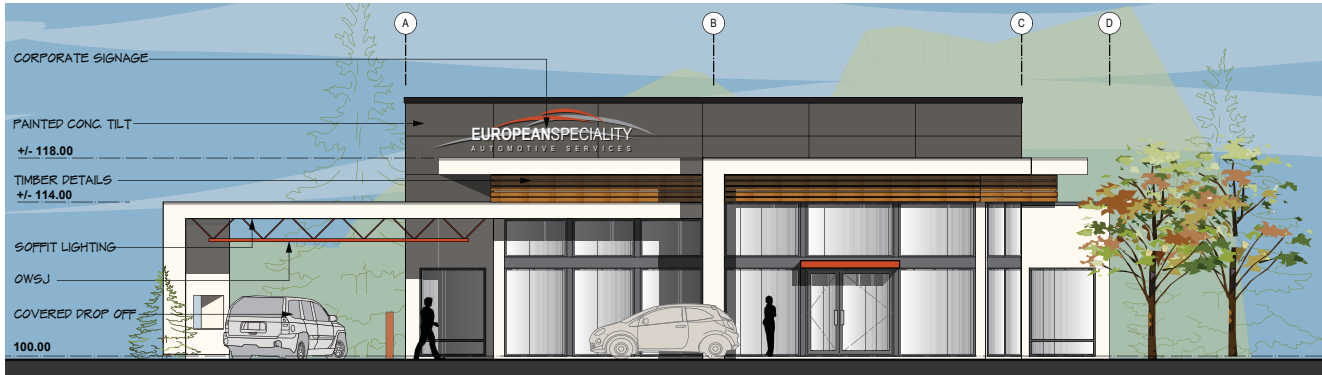



SOUTH ELEVATION - FACING KENWORTH ROAD
NOT TO SCALE



EAST ELEVATION
NOT TO SCALE

EXTERIOR COLOUR SCHEDULE EUROPEAN SPECIALTY MOTORS

	TILT UP CONCRETE NATURAL WITH CLEAR SEALER OR PAINT COLOUR: 'ARGOS'		CANOPIES / OWSJ / BOLLARDS CORPORATE COLOUR VERIFY SHADE		MAN DOORS/ OVERHEAD DOORS/ COLOUR BLOCKING PAINT COLOUR: 'PEPPERCORN'		WINDOW FRAMES 'DARK GREY'
	TILT UP CONCRETE PAINT COLOUR: 'GRIZZLE GRAY'		SIDING / E.F.I.S PAINT COLOUR: 'WHITE HERON'		CAP FLASHING- METAL/ METAL ABOVE DOORS 'CHARCOAL GREY'		METAL SOFFITS 'WHITE'
					FLASHING- METAL 'WHITE WHITE'		TIMBER DETAIL CEDAR OR FIR- CLEAR FINISH

proposed building for:



TURNER ARCHITECTURE

1661 DURANLEAU STREET
VANCOUVER, BC V6H 3S3
604 682 4853
bob@turnerarchitecture.com




PROJECT #: 1445.36.16
ISSUED: JAN. 15, 2018
JAN. 22, 2018
FEB. 16, 2018
MAR. 01, 2018
MAR. 28, 2018
JUNE 28, 2018
SEPT. 14, 2018
OCT. 30, 2018
DEC. 04, 2018
PRE-APP MEETING FEB. 21, 2019
MEETING
ISSUED MARCH 18, 2019
ISSUED FOR DP, MAY 13, 2019
DP AMENDMENT FEB. 10, 2020


DRAWING #:

RECEIVED
DP 1143
2020-FEB-11
CURRENT PLANNING


PR3.1

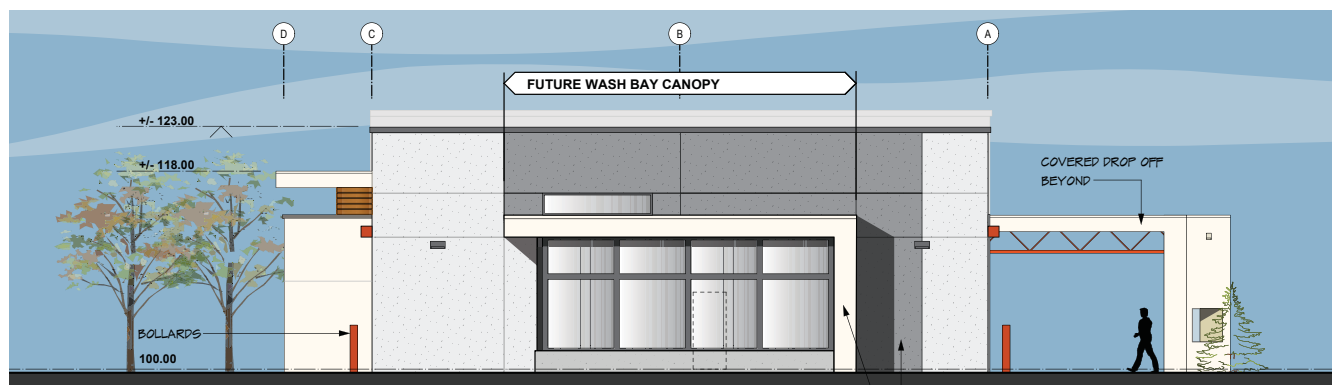

NORTH ELEVATION - FACING ISLAND HIGHWAY
NOT TO SCALE

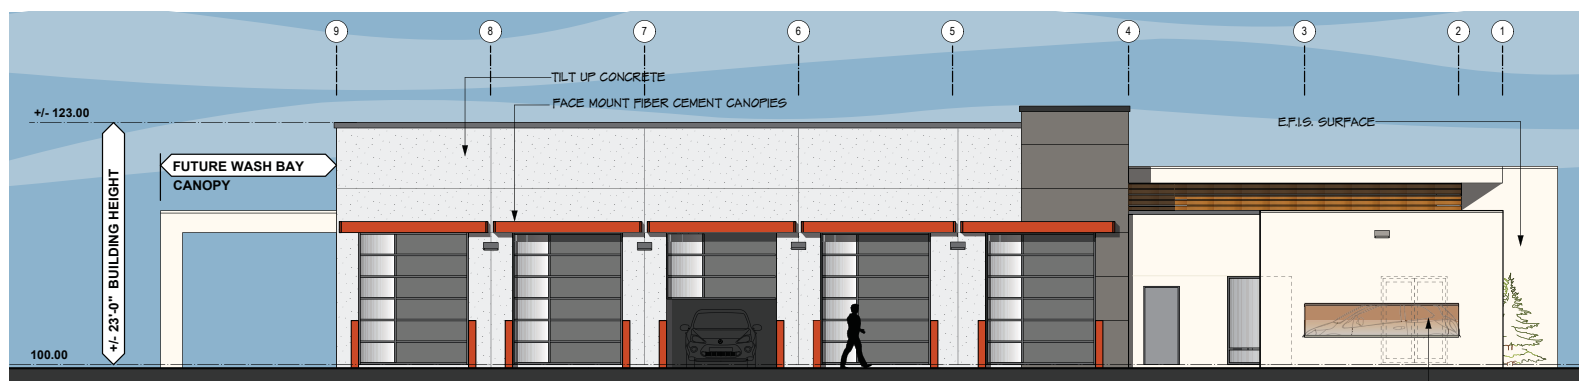


WEST ELEVATION
NOT TO SCALE

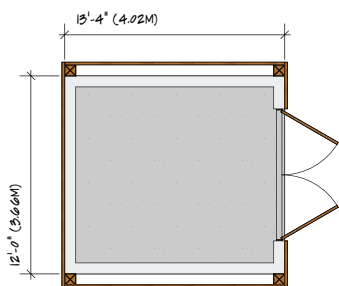


GARB. ENCL. - PLAN


- POWDER COATED METAL MESH BEYOND
- R.S. 2X10 CEDAR BEAMS @ PERIM.
- 8X8 CEDAR POSTS BOLTED TO CONC. BLOCK
- 1X6 CEDAR GATES ON POWDER COATED ALUM. SECTION GATE FRAME

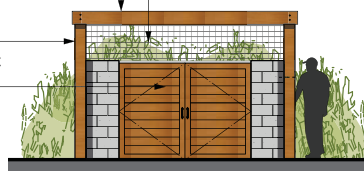

FRONT ELEVATION

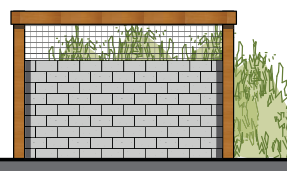

SIDE ELEVATION
(OPPOSITE SIDE SIMILAR)

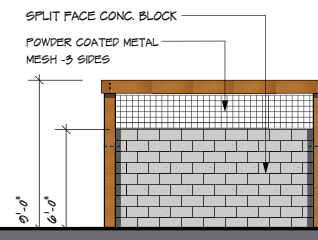

REAR ELEVATION

proposed building for:

EUROPEANSPECIALTY
AUTOMOTIVE SERVICES

TURNER ARCHITECTURE

1661 DURANLEAU STREET
VANCOUVER, BC V6H 3S3
604 682 4853
bob@turnerarchitecture.com



PROJECT #:	1445.36.16
ISSUED:	JAN. 15, 2018
	JAN. 22, 2018
	FEB. 16, 2018
	MAR. 01, 2018
	MAR. 28, 2018
	JUNE 28, 2018
	SEPT. 14, 2018
	OCT. 30, 2018
PRE-APP MEETING	FEB. 21, 2019
MEETING	MARCH 18, 2019
ISSUED	MAY 15, 2019
ISSUED FOR DP	FEB. 10, 2020
DP AMENDMENT	

DRAWING #:

PR3.2

RECEIVED
DP 1143
2020-FEB-11
Current Planning