


ATTACHMENT D BUILDING ELEVATIONS AND DETAILS

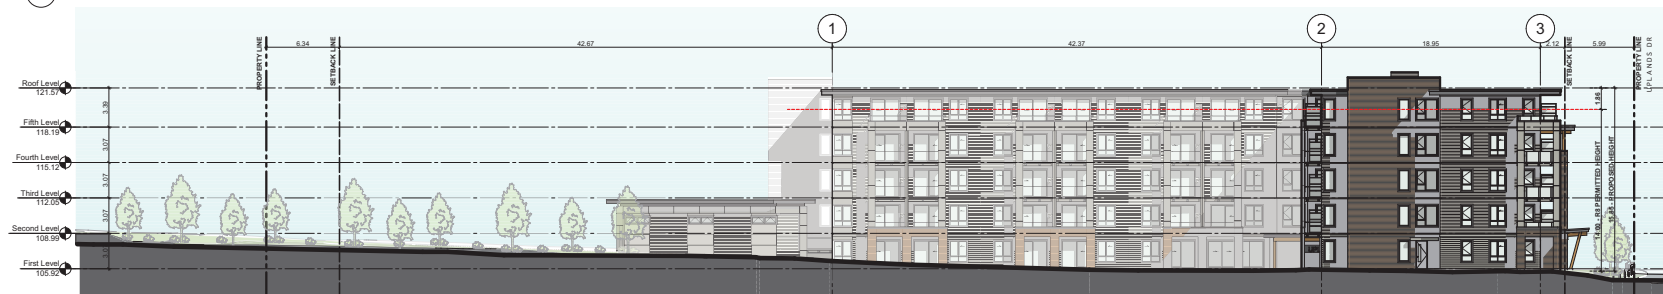

1 NW ELEVATION
SCALE: 1:200




2 SE ELEVATION
SCALE: 1:200



3 NE ELEVATION
SCALE: 1:200



4 SW ELEVATION
SCALE: 1:200

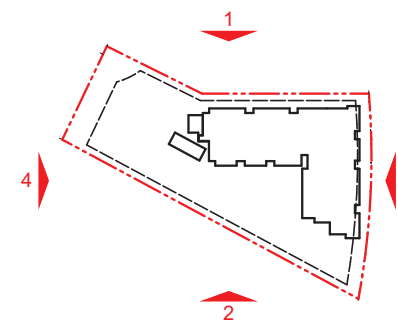

Integra
ARCHITECTURE INC.

2330-200 Granville Street
Vancouver, BC, V6C 1S4
www.integra-arch.com
Telephone: 604 688 4220

COPYRIGHT RESERVED. THIS DRAWING AND DESIGN IS AND ALL TIMES REMAINS THE EXCLUSIVE PROPERTY OF INTEGRITY ARCHITECTURE INC. AND CANNOT BE USED WITHOUT THE ARCHITECT'S CONSENT.

(PROJECT TEAM)



RECEIVED
DP 1155
2020-MAR-18
C. GORDON



(CLIENT)

DENCITI DEVELOPMENT
CORP.

(PROJECT)

UPLANDS

6117 UPLANDS DRIVE
NANAIMO, BC

(TITLE)

ELEVATIONS

(PROJECT)

19482

(SCALE)

1:200

(DATE)

2020-03-18

(ISSUE)

Issue 6 - DP

(DRAWING)

A-4.000



Integra
ARCHITECTURE INC.
2330-200 Granville Street
Vancouver, BC, V6C 1S4
www.integra-arch.com
Telephone: 604 688 4220

COPYRIGHT RESERVED. THIS DRAWING AND DESIGN IS AND IT ALL TIMES REMAINS THE EXCLUSIVE PROPERTY OF INTEGRAL ARCHITECTURE INC. AND CANNOT BE USED WITHOUT THE ARCHITECT'S CONSENT.

(PROJECT TEAM)



RECEIVED
DP1155
2020-MAR-18
CITY OF VANCOUVER



(CLIENT)

DENCITI DEVELOPMENT
CORP.

(PROJECT)

UPLANDS
6117 UPLANDS DRIVE
NANAIMO, BC

(TITLE)

NE ELEVATION

(PROJECT)

19482 (SCALE)

1:100 (DATE)


2020-03-18 (ISSUE)

Issue 6 - DP (DRAWING)

A-4.100



Material and Colour Legend				
Color	Product/Manufacturer	Finish/Color	Location	
CLADDING				
1.1	Beige James Hardie Siding	BM - Pale Oak OC-20	Exterior walls	
1.2	Gray James Hardie Siding	BM - Anthracite Gray HC-167	Exterior walls	
1.3	Gray James Hardie Panel	BM - Anthracite Gray HC-167	Exterior walls	
1.4	Charcoal James Hardie Panel	BM - Wrought Iron 2124-10	Exterior walls	
1.5	Cherry Fibre Cement Boards (Wood finish)	Woodstone - Old Cherry	Exterior walls - Feature	
SOFFIT				
2.1	White Perforated Aluminum Soffit	White	Soffits	
2.2	Cherry Fibre Cement Boards (Wood finish)	Woodstone Old Cherry	Feature Soffit	
TRIM / FLASHINGS				
3.1	Charcoal Combifac Wood / Flashing	BM Wrought Iron 2124-10	Roofs / Overhangs / Flashings	
ROOFS / DECKS				
4.1	Gray Urethane Decking	TSD	Decks	
WINDOWS / GLAZING				
5.1	White Vinyl Windows	White	Prefinished vinyl windows	
5.2	Charcoal Railings	BM Wrought Iron 2124-10	Charcoal railings w/ clear glazing	
FEATURE WOOD				
6.1	Cedar Structural Wood	Cedar Solid Stain	Exposed wood structure to entry	

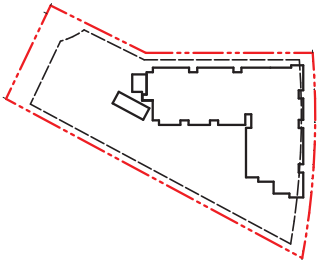



Integra
ARCHITECTURE INC.
2330-200 Granville Street
Vancouver, BC, V6C 1S4
www.integra-arch.com
Telephone: 604 688 4220

COPYRIGHT RESERVED. THIS DRAWING AND DESIGN IS
AND IT ALL TIMES REMAINS THE EXCLUSIVE PROPERTY
OF INTEGRARCHITECTURE INC. AND CANNOT
BE USED WITHOUT THE ARCHITECTS COMPANY

(PROJECT TEAM)



RECEIVED
DP1155
2020-MAR-18
CLERK OF THE DISTRICT



(CLIENT)

DENCITI DEVELOPMENT
CORP.

(PROJECT)

UPLANDS

6117 UPLANDS DRIVE
NANAIMO, BC

(TITLE)

NW ELEVATION

(PROJECT)

19482

1:100 (SCALE)

2020-03-18 (DATE)

Issue 6 - DP (ISSUE)


(DRAWING)

A-4.101



Material and Colour Legend

Color	Product/Manufacturer	Material/Manufacturer	Location
CLADDING			
1.1	Beige	James Hardie Siding	BM - Pale Oak OC-20
1.2	Gray	James Hardie Siding	BM - Anthracite Gray HC-167
1.3	Gray	James Hardie Panel	BM - Anthracite Gray HC-167
1.4	Charcoal	James Hardie Panel	BM - Wrought Iron 2124-10
1.5	Cherry	Fibre Cement Boards (Wood finish)	Woodstone - Old Cherry
SOFFIT			
2.1	White	Perforated Aluminum Soffit	White
2.2	Cherry	Fibre Cement Boards (Wood finish)	Woodstone Oil Cherry
TRIM / FLASHINGS			
3.1	Charcoal	Combustion Face Wood / Flashing	BM Wrought Iron 2124-10
ROOFS / DECKS			
4.1	Gray	Urethane Decking	TSD
WINDOWS / GLAZING			
5.1	White	Vinyl Windows	White
5.2	Charcoal	Railings	BM Wrought Iron 2124-10
FEATURE WOOD			
6.1	Cedar	Structural Wood	Cedar Solid Stain
			Exposed wood structure to entry

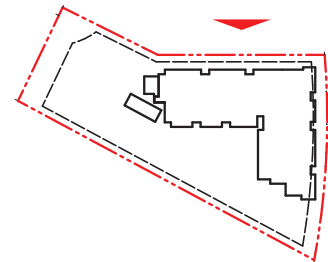



Integra
ARCHITECTURE INC.
2330-200 Granville Street
Vancouver, BC, V6C 1S4
www.integra-arch.com
Telephone: 604 688 4220

COPYRIGHT RESERVED. THIS DRAWING AND DESIGN IS AND IT ALL TIMES REMAINS THE EXCLUSIVE PROPERTY OF INTEGRAL ARCHITECTURE INC. AND CANNOT BE USED WITHOUT THE ARCHITECT'S CONSENT.

(PROJECT TEAM)



RECEIVED
DP1155
2020-MAR-18
CITY OF NANAIMO



(CLIENT)

DENCITI DEVELOPMENT
CORP.

(PROJECT)

UPLANDS

6117 UPLANDS DRIVE
NANAIMO, BC

(TITLE)

SE ELEVATION

(PROJECT)

19482


1:100 (SCALE)

2020-03-18 (DATE)


Issue 6 - DP (ISSUE)

(DRAWING)

A-4.102

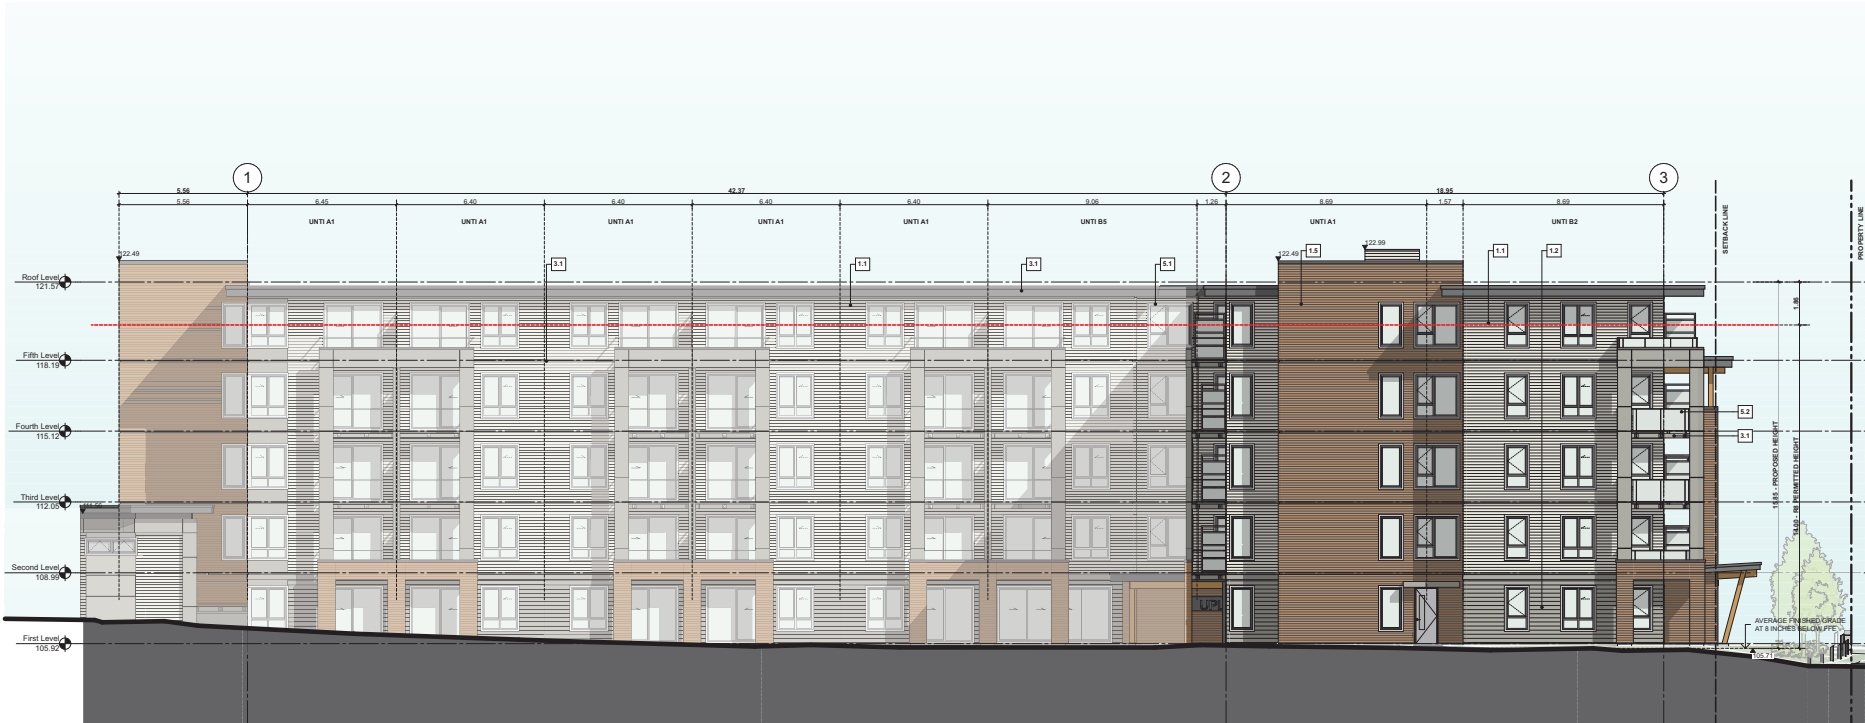

Material and Colour Legend			
Color	Product/Manufacturer	Finish/Color	Location
CLADDING			
1.1	Beige James Hardie Siding	BM - Pale Oak OC-20	Exterior walls
1.2	Gray James Hardie Siding	BM - Anthracite Gray HC-167	Exterior walls
1.3	Gray James Hardie Panel	BM - Anthracite Gray HC-167	Exterior walls
1.4	Charcoal James Hardie Panel	BM - Wrought Iron 2124-10	Exterior walls
1.5	Cherry Fibre Cement Boards (Wood finish)	Woodstone - Old Cherry	Exterior walls - Feature
SOFFIT			
2.1	White Perforated Aluminum Soffit	White	Soffits
2.2	Cherry Fibre Cement Boards (Wood finish)	Woodstone Old Cherry	Feature Soffit
TRIMS / FLASHINGS			
3.1	Charcoal Corbalt Face Wood / Flashing	BM Wrought Iron 2124-10	Roofs / Overhangs / Flashings
ROOFS / DECKS			
4.1	Gray Uniflame Decking	TSD	Decks
WINDOWS / GLAZING			
5.1	White Vinyl Windows	White	Prefinished vinyl windows
5.2	Charcoal Railings	BM Wrought Iron 2124-10	Charcoal railings w/ clear glazing
FEATURE WOOD			
6.1	Cedar Structural Wood	Cedar Solid Stain	Exposed wood structure to entry

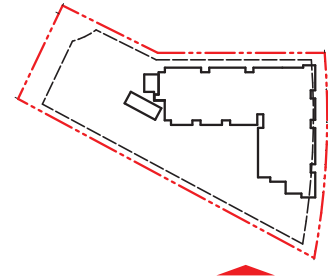



Integra

ARCHITECTURE INC.

2330-200 Granville Street
Vancouver, BC, V6C 1S4
www.integra-arch.com
Telephone: 604 688 4220

COPYRIGHT RESERVED. THIS DRAWING AND DESIGN IS AND AT ALL TIMES REMAINS THE EXCLUSIVE PROPERTY OF INTEGRAL ARCHITECTURE INC. AND CANNOT BE USED WITHOUT THE ARCHITECT'S CONSENT.

(PROJECT TEAM)



RECEIVED
DP1155
2020-MAR-18
CITY OF VANCOUVER



(CLIENT)

DENCITI DEVELOPMENT
CORP.

(PROJECT)

UPLANDS

6117 UPLANDS DRIVE
NANAIMO, BC

(TITLE)

SW ELEVATION

(PROJECT)

19482

1:100 (SCALE)

2020-03-18 (DATE)

Issue 6 - DP (ISSUE)


(DRAWING)

A-4.103



Material and Colour Legend

Color	Product/Manufacturer	Finish/Color	Location
CLADDING			
1.1	Beige James Hardie Siding	BM - Pale Oak OC-20	Exterior walls
1.2	Gray James Hardie Siding	BM - Anthracite Gray HC-167	Exterior walls
1.3	Gray James Hardie Panel	BM - Anthracite Gray HC-167	Exterior walls
1.4	Charcoal James Hardie Panel	BM - Wrought Iron 2124-10	Exterior walls
1.5	Cherry Fibre Cement Boards (Wood Finish)	Woodstone - Old Cherry	Exterior walls - Feature
SOFFIT			
2.1	White Perforated Aluminum Soffit	White	Soffits
2.2	Cherry Fibre Cement Boards (Wood Finish)	Woodstone Old Cherry	Feature Soffit
TRIMS / FLASHINGS			
3.1	Charcoal Corbalt Face Wood / Flashing	BM Wrought Iron 2124-10	Roofs / Overhangs / Flashings
ROOFS / DECKS			
4.1	Gray Urethane Decking	TSD	Decks
WINDOWS / GLAZING			
5.1	White Vinyl Windows	White	Prefinished vinyl windows
5.2	Charcoal Railings	BM Wrought Iron 2124-10	Charcoal railings w/ clear glazing
FEATURE WOOD			
6.1	Cedar Structural Wood	Cedar Solid Stain	Exposed wood structure to entry

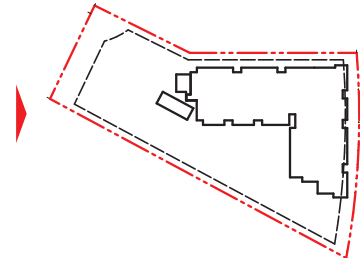



Integra

ARCHITECTURE INC.

2330-200 Granville Street
Vancouver, BC, V6C 1S4
www.integra-arch.com
Telephone: 604 688 4220

COPYRIGHT RESERVED. THIS DRAWING AND DESIGN IS
AND ALL TIMES REMAINS THE EXCLUSIVE PROPERTY
OF INTEGRITY ARCHITECTURE INC. AND CANNOT
BE USED WITHOUT THE ARCHITECT'S CONSENT.

(PROJECT TEAM)





① UPLANDS DRIVE - STREET ELEVATION
SCALE: 1:250



NANAIMO SENIORS VILLAGE



THE TEXADA

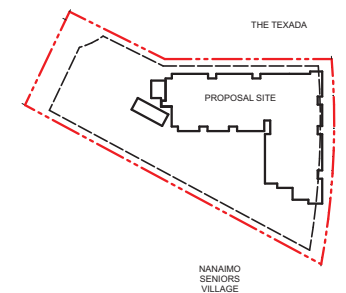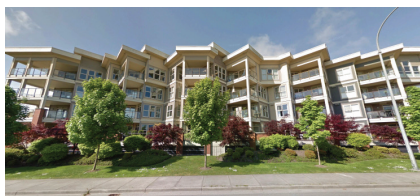

RECEIVED
DP 1155
2020-MAR-05
2020-03-05



(CLIENT)

DENCITI DEVELOPMENT
CORP.

(PROJECT)

UPLANDS
6117 UPLANDS DRIVE
NANAIMO, BC

(TITLE)

STREET
ELEVATION

(PROJECT)

19482

(SCALE)

2020-03-03

(DATE)

Issue 6 - DP

(ISSUE)

(DRAWING)

A-4.200