


ATTACHMENT F LANDSCAPE PLAN AND DETAILS

1 of 3

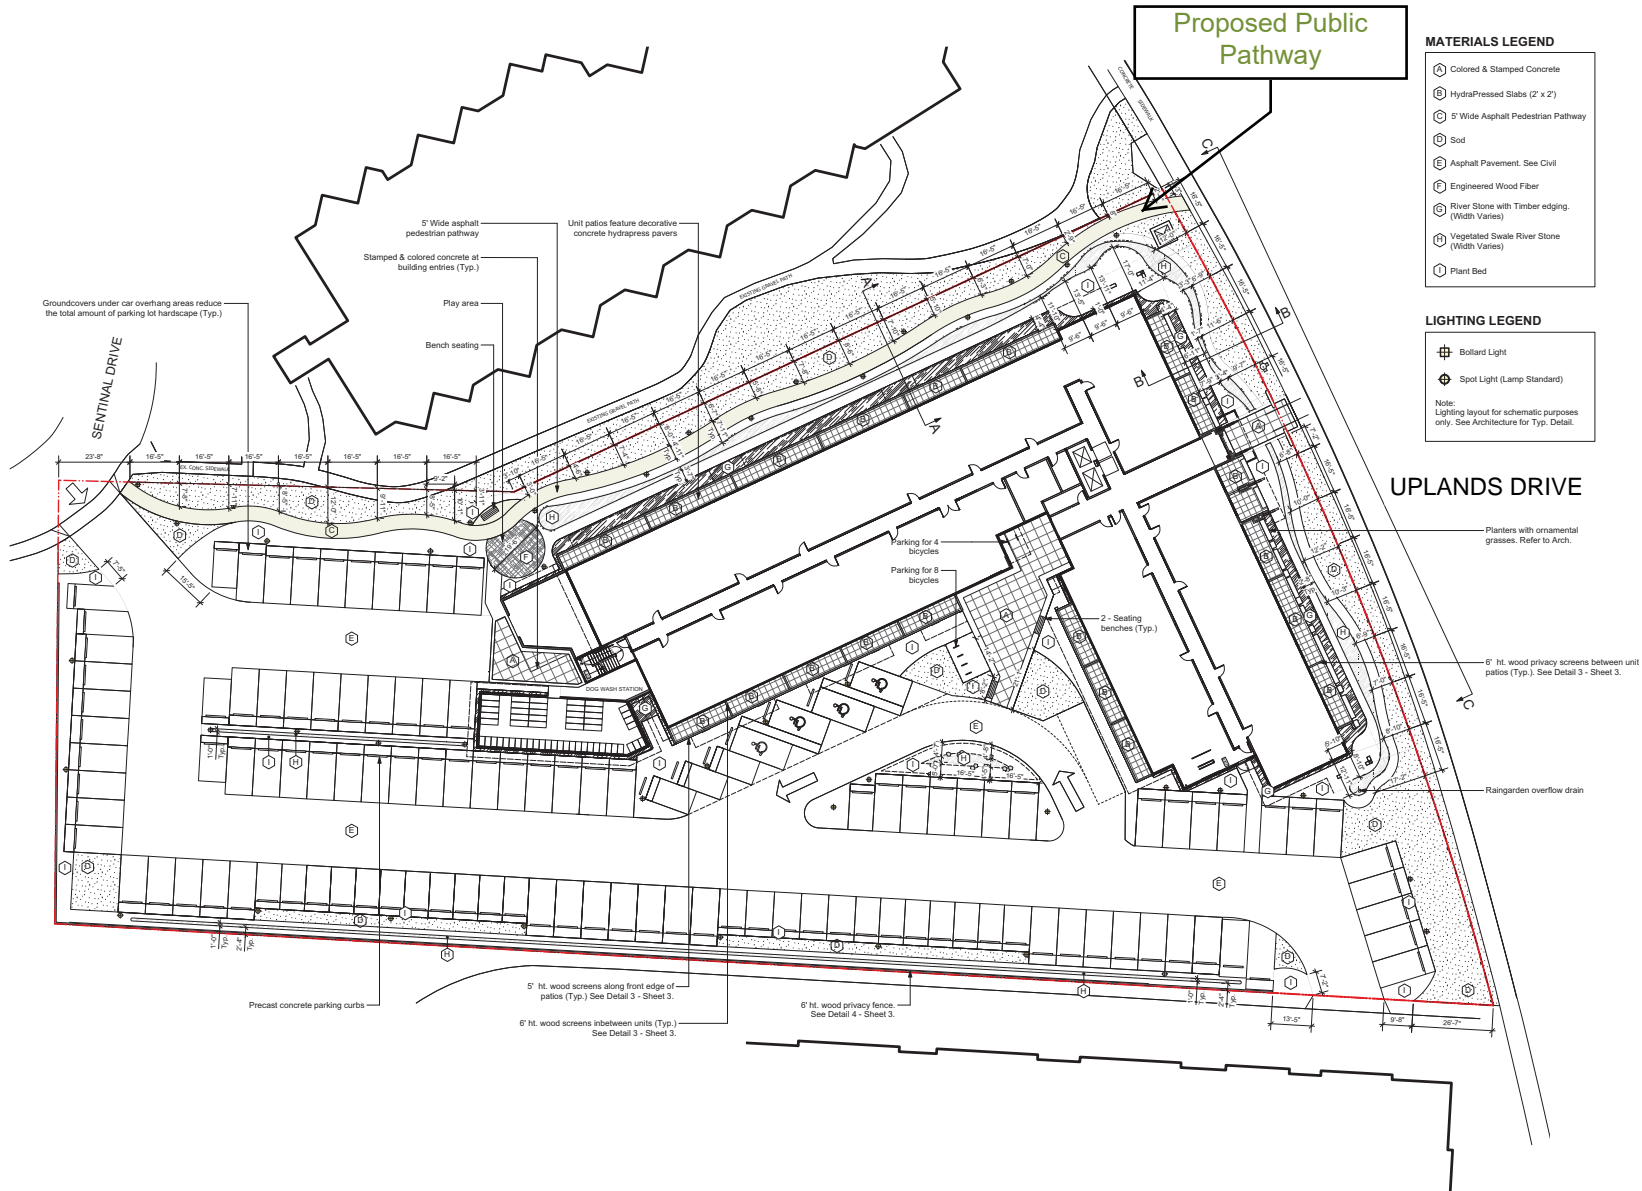

Copyright Reserved. These drawings are at all times the property of the Landscape Architect. Reproduction in whole or in part without written consent of the Landscape Architect is prohibited.

REVISIONS			
3	Mar 17-20	Landscape Revised	
2	Mar 9-20	Revised for "Prior To"	
1	Feb 27-20	Issued for "Prior To"	

LADR LANDSCAPE ARCHITECTS

#3-864 Queens Ave., Victoria B.C. V8T 1M5
Phone: (250) 598-0105

PROJECT

6117 Uplands Drive
Nanaimo, BC

TITLE

Materials + Layout Plan

SCALE 1" = 1/16"


DRAWN CW
CHECKED BW

PROJECT No. 1930


DATE February 14, 2020

L1 of 3
SHEET




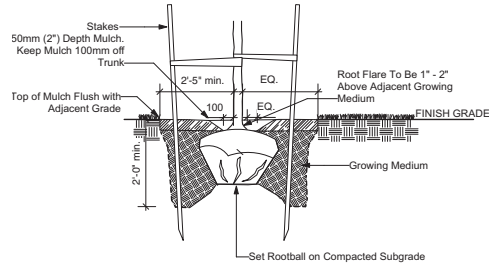


1 Tree Planting - Typical Detail
Scale: 1:20

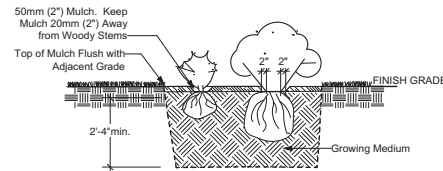


2 Shrub Planting - Typical Detail
Scale: 1:20

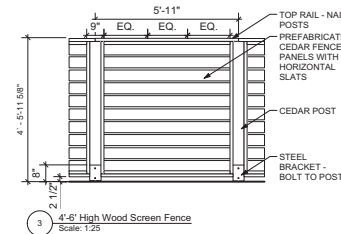


3 4'-6" High Wood Screen Fence
Scale: 1:25

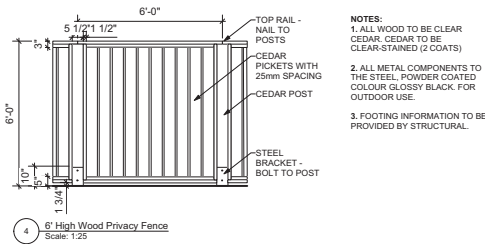

4 6' High Wood Privacy Fence
Scale: 1:25

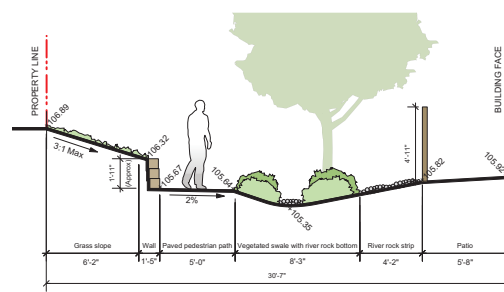

5 Section A - Pedestrian Path + Swale
Scale: 1:40

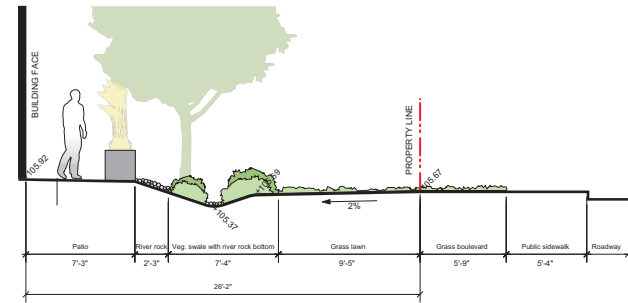

6 Section B - Uplands Rd. Swale
Scale: 1:40



REFERENCE IMAGE - FREESTANDING FRC PLANTERS
(ALONG UPLANDS DR.)



7 Elevation C - Uplands Road
Scale: 1:75

Copyright Reserved. These drawings are at all times the property of the Landscape Architect. Reproduction in whole or in part without written consent of the Landscape Architect is prohibited.

NO.	DATE	DESCRIPTION
3	Mar 17-20	Landscape Revised
2	Mar 9-20	Revised for "Prior To"
1	Feb 27-20	Issued for "Prior To"

REVISIONS



#3-884 Queens Ave. Victoria B.C. V8T 1M5
Phone: (250) 598-0105

PROJECT

6117 Uplands Drive
Nanaimo, BC

TITLE

Landscape
Elevations + Details

SCALE

As Shown

PROJECT NO.

1930

DATE

February 14, 20

RECEIVED
DP 1155
2020-MAR-17
CITY OF NANAIMO

L3 of 3

SHEET