



**DISCLAIMER:**  
 THIS PLAN AND SPECIFICATIONS ARE THE PROPERTY OF AUX BOX AND ARE TO BE USED ONLY FOR THE PROJECT AND LOCATION SPECIFICALLY IDENTIFIED IN THE CONTRACT DOCUMENTS. ANY REUSE OR MODIFICATION OF THIS PLAN WITHOUT THE WRITTEN CONSENT OF AUX BOX IS STRICTLY PROHIBITED. AUX BOX ASSUMES NO LIABILITY FOR ANY DAMAGE OR INJURY RESULTING FROM THE USE OF THIS PLAN. THE USER OF THIS PLAN SHALL BE RESPONSIBLE FOR OBTAINING ALL NECESSARY PERMITS AND FOR VERIFYING THE ACCURACY OF ALL DIMENSIONS AND CONDITIONS OF THE SITE. AUX BOX IS NOT RESPONSIBLE FOR ANY CONSTRUCTION DEFECTS OR OMISSIONS. THIS PLAN IS PROVIDED AS A GUIDE ONLY AND DOES NOT CONSTITUTE A CONTRACT. THE CONTRACT DOCUMENTS SHALL PREVAIL IN THE EVENT OF A DISPUTE.

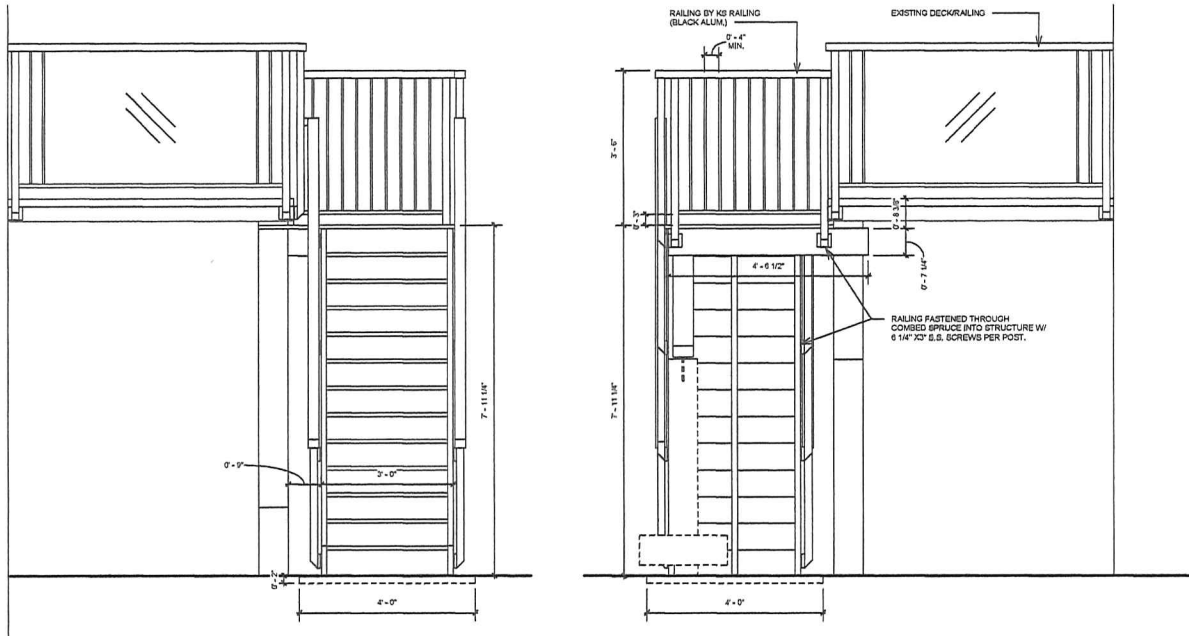

① Left Elevation  
1/2" = 1'-0"

② Right Elevation  
1/2" = 1'-0"

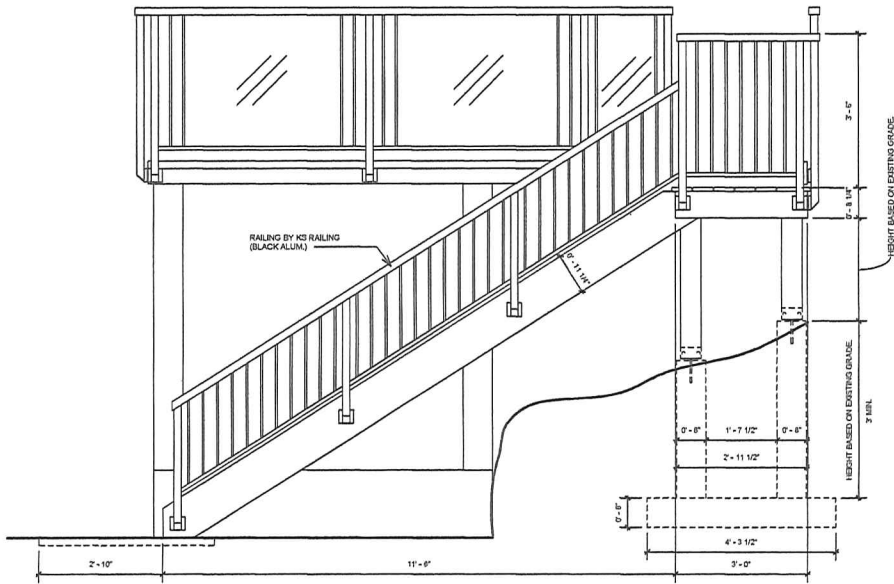

③ Back Elevation  
1/2" = 1'-0"

6178 McGinn Rd,  
Nanaimo BC,  
V9V 1R8

Landing/Stairs

Deck Elevations

Project No. 0061  
Date Jan 22/20  
Drawn By M. Seeber

A102

Scale 1/2" = 1'-0"

RECEIVED  
**BOV 736**  
 2020-MAY-20  
 Current Planning