

ATTACHMENT C CONCEPTUAL BUILDING SECTIONS

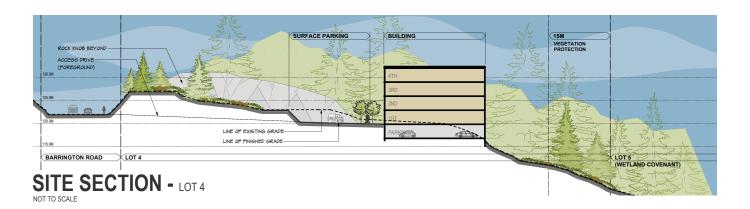

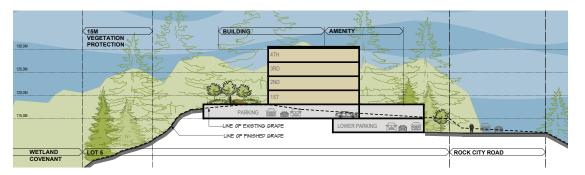

LINE OF FINISHED GRADE LINE OF EXISTING GRADE

SITE SECTION - LOT 5 SHOWN (LOT 6 SIMILAR)

SITE SECTION - LOT 7 NOT TO SCALE



PROPOSED REZONING
Rock City Road & Barrington Road
(Rockwood Heights)
Nanaimo B.C.
client: Hazelwood Holdings Ltd.

DRAWING TITLE: SCHEMATIC SITE SECTIONS

SCALE: as noted

DRAWN BY B.B. / C.M.

NUMBER:

d1337.18.14

ISSUED: FOR PUBLIC PRESENTATION REZONING

RECEIVED **RA434** 2020-JAN-09

PR2