




SOUTH ELEVATION

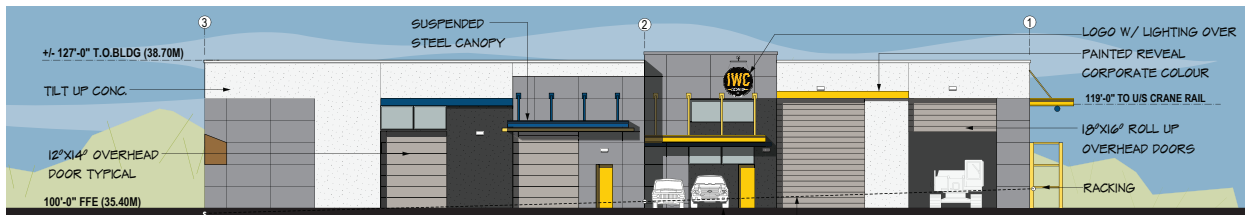

EAST ELEVATION

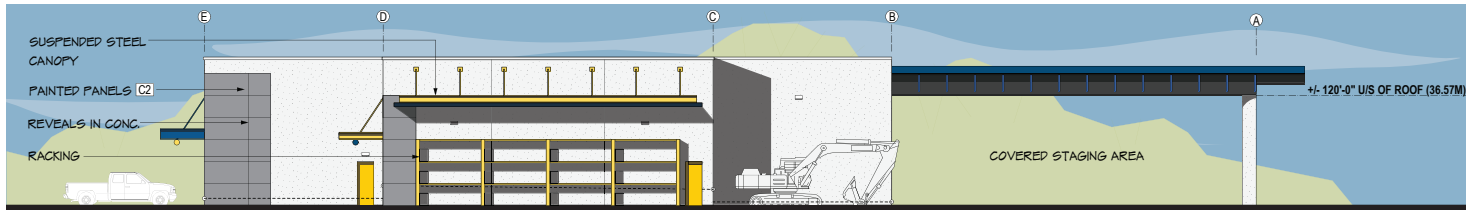

NORTH ELEVATION

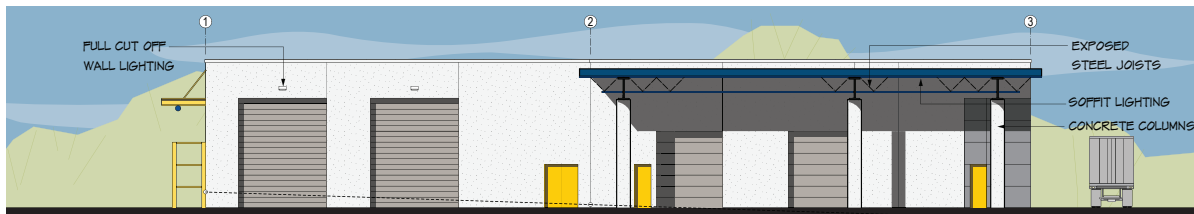

WEST ELEVATION

PRELIMINARY EXTERIOR FINISHES & COLOURS

C1	CONCRETE TILT UP NATURAL, CLEAR SEALER FINISH OR: CLOSEGRAIN PAINT FORBLENZ 5581	OVERHEAD DOORS GRAY
C2	PAINTED PANELS W/ REVEALS CLOSEGRAIN PAINT PAINTED PATH 5582	WINDOW FRAMES DARK CHARCOAL
C3	PAINTED PANELS CLOSEGRAIN PAINT TORONADO WIND 5584	CAP FLASHINGS AT PAINTED PANELS CHARCOAL
		CORPORATE COLOUR STEEL CANOPIES, OWLS
		CORPORATE COLOUR STEEL CANOPES, OWLS

