



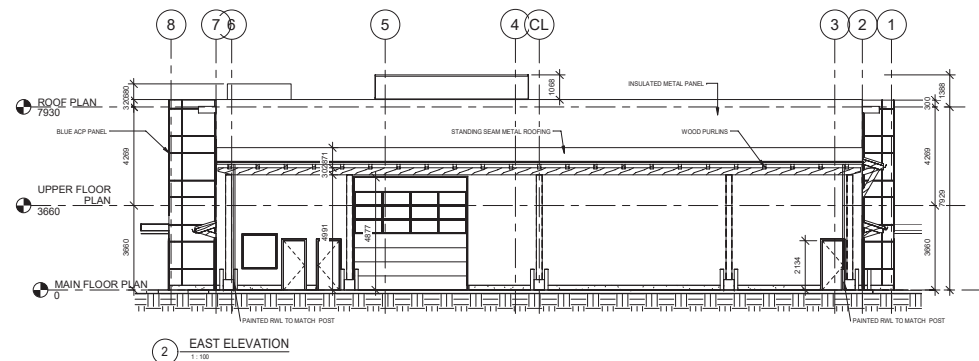

ISSUES

NO.	DATE	ISSUED FOR
1	2017.06.29	ISSUE REVIEW
2	2017.04.21	75% REVIEW
3	2017.07.29	90% REVIEW
4	2017.10.13	CLIENT REVIEW
5	2018.12.21	CLIENT REVIEW
6	2020.01.26	TENDER
7	2020.02.18	AL_D4
8	2020.03.04	PG

ISSUE CONSULTANT

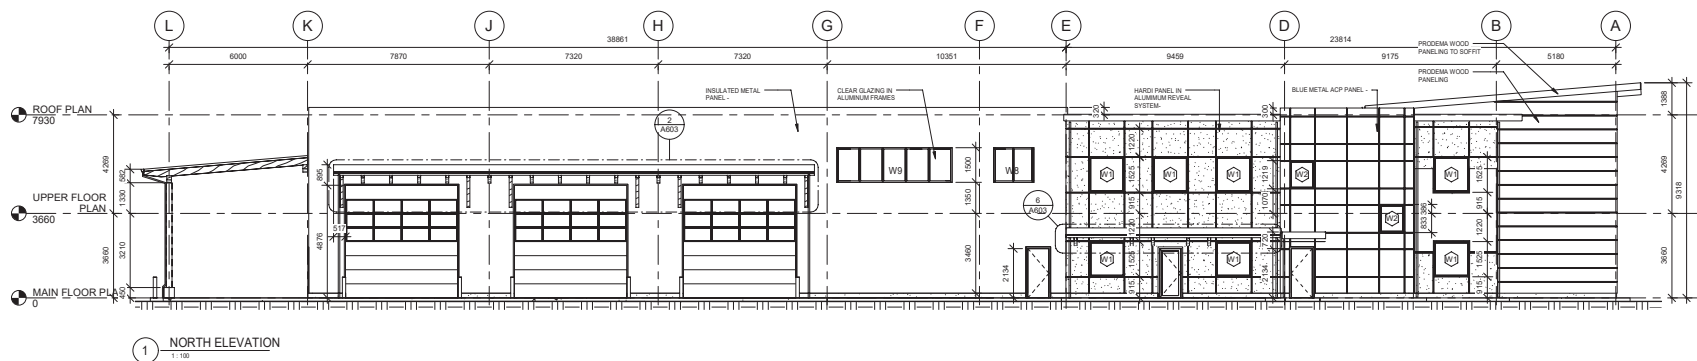

WCMRC NPA RESPONSE FACILITY

NANAIMO ASSEMBLY WHARVES, NANAIMO, BC
NANAIMO PORT AUTHORITY

14 - 10

bjk
architecture inc.

2122 BRANDON RD. SHAWNIGAN LAKE BC
TEL 250-894-1882

HEROLD
ENGINEERING LIMITED
Consulting Engineers
3701 Sherraton Rd, Nanaimo, BC V9T 2H1
T: 250.751.8558 | F: 250.751.8559
E: mail@heroldengineering.com

Copyright reserved. This drawing remains the exclusive property and may not be reused or reproduced without written consent of Herold Engineering Limited.



BUILDING ELEVATIONS

DESIGNED KAR/BJK	SEAL
DESIGN REVIEW JK/BJK	
DRAWN KAR	
DRAWING REVIEW JK	
PROJECT NO. 0386-063	CLIENT DRAWING NO.
SCALE 1:100	PERMIT NO.
TITLE DRAWING NO. A301	REVISION 14

ISSUED FOR
CONSTRUCTION

RECEIVED
DP 1197
2020-MAY-21
CITY OF NANAIMO

SEE NOTE 1 ALL DRAWINGS SHOWING PREVIOUS REVISION

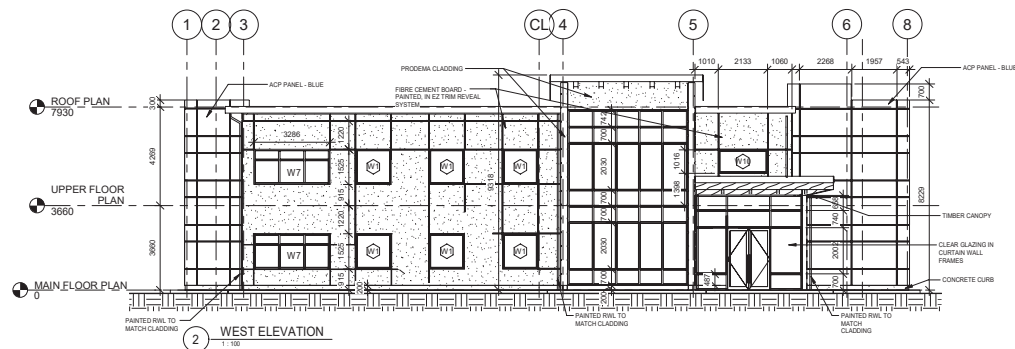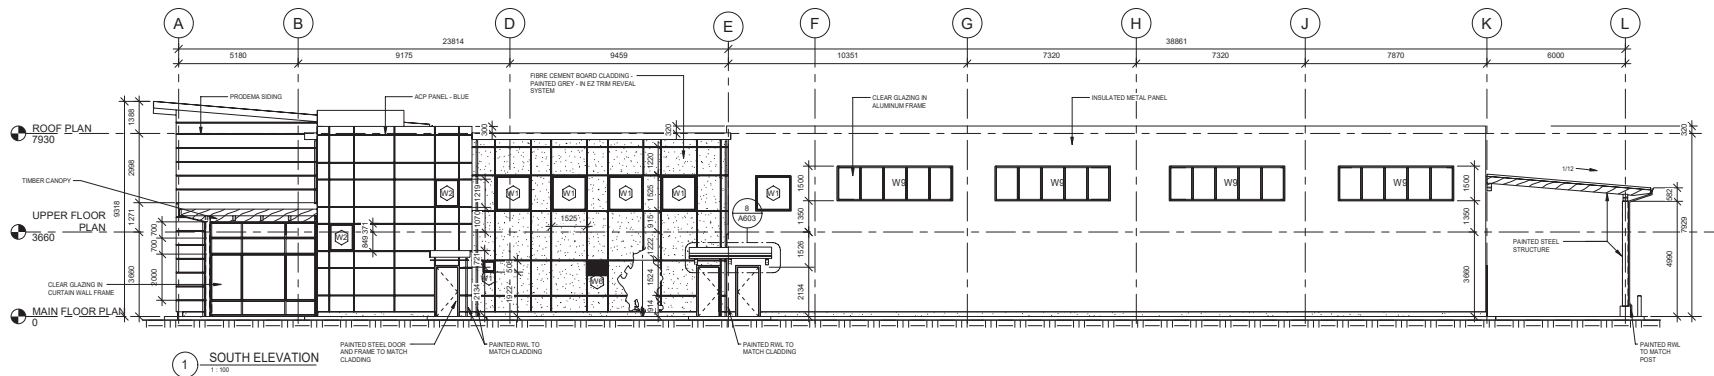

ISSUES			
NO.	DATE	ISSUED FOR	
1	2017.02.20	50% REVIEW	
2	2017.04.21	75% REVIEW	
3	2017.07.20	90% REVIEW	
4	2017.10.13	CLIENT REVIEW	
5	2018.12.21	CLIENT REVIEW	
6	2020.01.20	TENDER	
7	2020.02.18	AL-06	
8	2020.03.04	PG	



WCMRC NPRA RESPONSE FACILITY

NANAIMO ASSEMBLY WHARVES, NANAIMO, BC

NANAIMO PORT AUTHORITY

bjk
architecture inc.

2122 BRANDON RD. SHAWNIGAN LAKE BC
TEL: 250-894-1882

HEROLD
ENGINEERING LIMITED
Consulting Engineers

3701 Sherraton Rd, Nanaimo, BC V9T 2H1
T: 250 751 8558 | F: 250 751 8559
E: mail@heroldengineering.com

© Copyright reserved. This drawing remains the exclusive property and may not be reused or reproduced without written consent of Herold Engineering Limited.

**BUILDING
ELEVATIONS**

DESIGNED KAR/BJK	DETAILED JK/BJK
DRAWN KAR	DRAFTING REVIEW JK
PROJECT No. 0386-063	CLIENT DRAWING No.
SCALE 1:100	PERMIT No.
TITLE DRAWING No. A302	OF 14

ISSUED FOR
CONSTRUCTION

RECEIVED
DP1197
2020-MAY-21
Colson Planning

SEE STUDY ALL DRAWINGS SHOWING PREVIOUS REVISIONS