


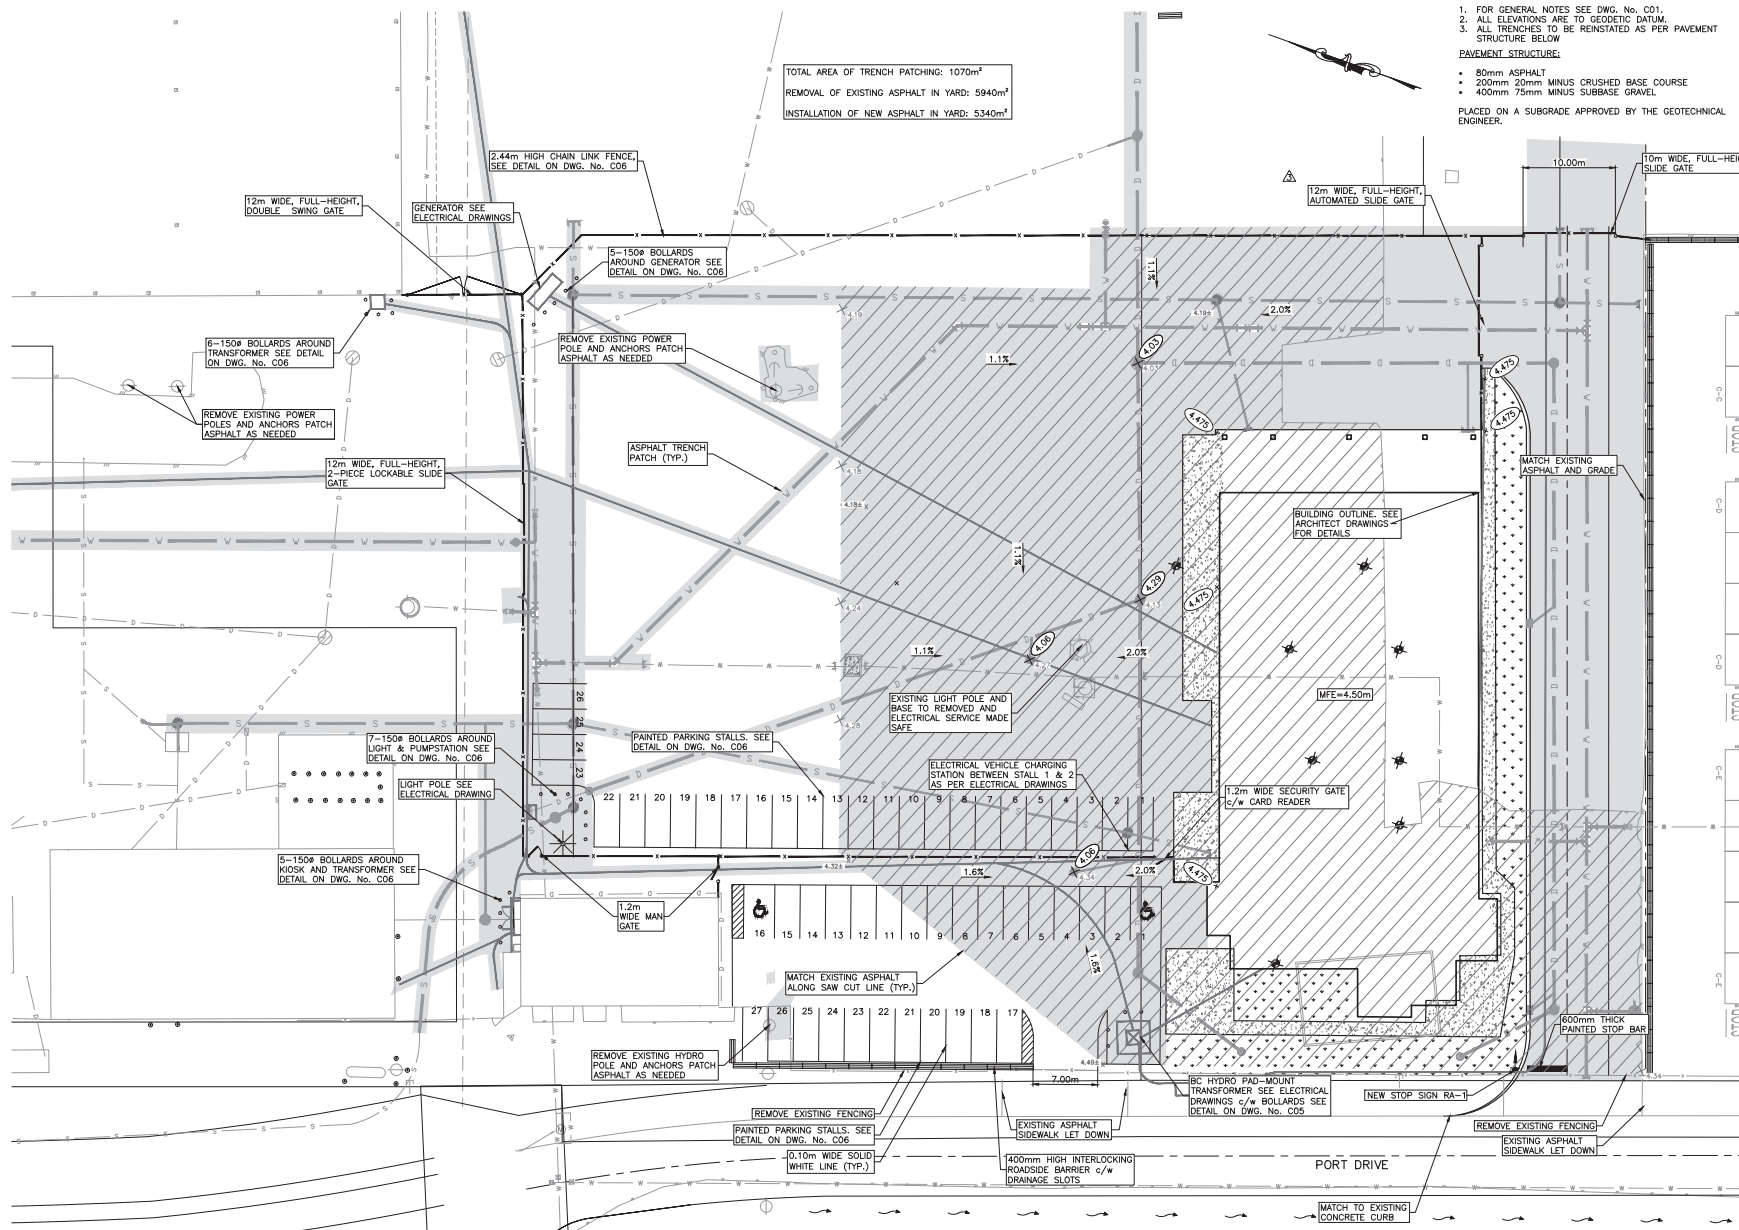

NOTES:

1. FOR GENERAL NOTES SEE DWG. No. C01.
2. ALL ELEVATIONS ARE TO GEODETIC DATUM.
3. ALL TRENCHES TO BE REINSTATED AS PER PAVEMENT STRUCTURE BELOW

PAVEMENT STRUCTURE:

- 80mm ASPHALT
- 200mm 20mm MINUS CRUSHED BASE COURSE
- 400mm 75mm MINUS SUBBASE GRAVEL

PLACED ON A SUBGRADE APPROVED BY THE GEOTECHNICAL
ENGINEER.

ISSUES

No.	DATE	ISSUED FOR
A	2017.02.03	50% REVIEW
B	2017.04.21	75% REVIEW
C	2017.07.18	90% REVIEW
D	2017.08.22	100% REVIEW
E	2019.12.20	REVIEW
F	2020.01.06	REVIEW
1	2020.01.20	TENDER
2	2020.02.04	ADDENDUM ADD
3	2020.02.13	ADDENDUM ADD
4	2020.02.28	CONSTRUCTION

CLIENT



WCMRC NANAIMO RESPONSE BASE
50 PORT DRIVE, NANAIMO

NANAIMO
NANAIMO PORT AUTHORITY

3701 Shenton Rd, Nanaimo, BC V9T 2H1
Tel: 250-751-8558 Fax: 250-751-8559
Email: mail@theroldengineering.com

© Copyright reserved. This drawing remains the exclusive property of Mould Engineering Limited and may not be

**SITE GRADING &
SURFACE WORKS**

DESIGNED GPH	ENGINEER'S SEAL	
DESIGN REVIEW GPH		
DRAFTED JVT		
DRAFTING REVIEW EGAP		
PROJECT No. 0386-063	CLIENT DRAWING No.	
SCALE 1:250 vs. N/A	PERMIT No.	
HEL DRAWING No. C04	4 OF 7	REVISION 4

DESTROY ALL DRAWINGS SHOWING PREVIOUS REVISIONS

RECEIVED
DP 1197
2020-MAY-21

