

COPYRIGHT RESERVED. ALL PARTS OF THIS DRAWING ARE THE EXCLUSIVE PROPERTY OF IWA ARCHITECTS LTD. AND SHALL NOT BE USED WITHOUT THE ARCHITECT'S PERMISSION. ALL DIMENSIONS SHALL BE VERIFIED BY THE CONTRACTOR BEFORE COMMENCING WORK.

NORTH ARROW:

OWNER/CLIENT:



GENERAL NOTES:

03	ISSUED FOR DEVELOPMENT PERMIT	20/04/21
02	ISSUED FOR COORDINATION	19/12/24
01	ISSUED FOR RE-ZONING	18/06/25
NO	ISSUE	YIMD

SEAL:

RECEIVED
DP1191
2020-APR-08
Current Planning

CONSULTANT:

IWA ARCHITECTS

VAN 301 - 1444 Alberni Street Vancouver, V6B 2Z4
V10 104 - 3212 Jacinto Road Victoria, V8B 2J5
604.685.3529 | office@iwa-arch.ca | iwa-arch.ca

PROJECT NAME:

WAKESIAH RESIDENTIAL

PROJECT ADDRESS:

307 HILLCREST AVE, 308 & 326 WAKESIAH AVE
NANAIMO, B.C.

DRAWING TITLE:

SECTIONS

PROJECT NO: 17018



DRAWN BY: BB

SCALE: 3/32"=1'-0"

REVIEW BY: DM

DWG NO:

A4.01

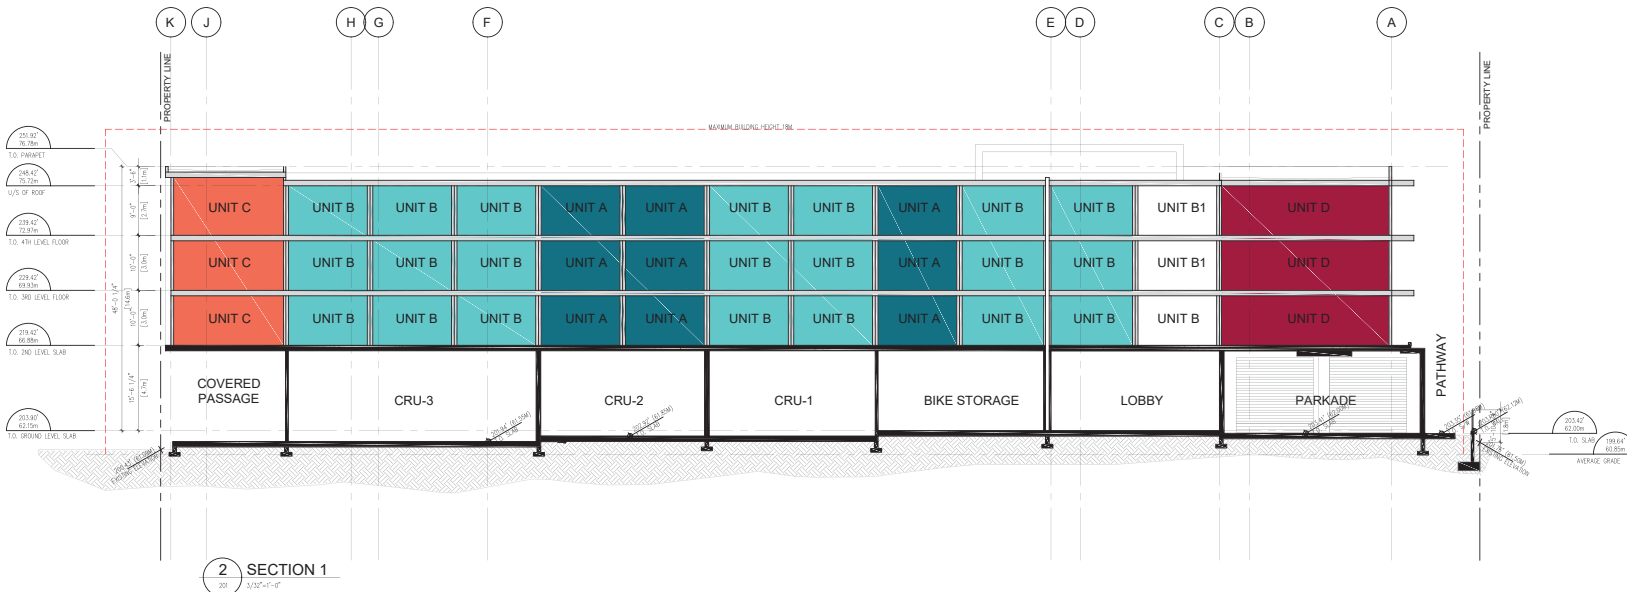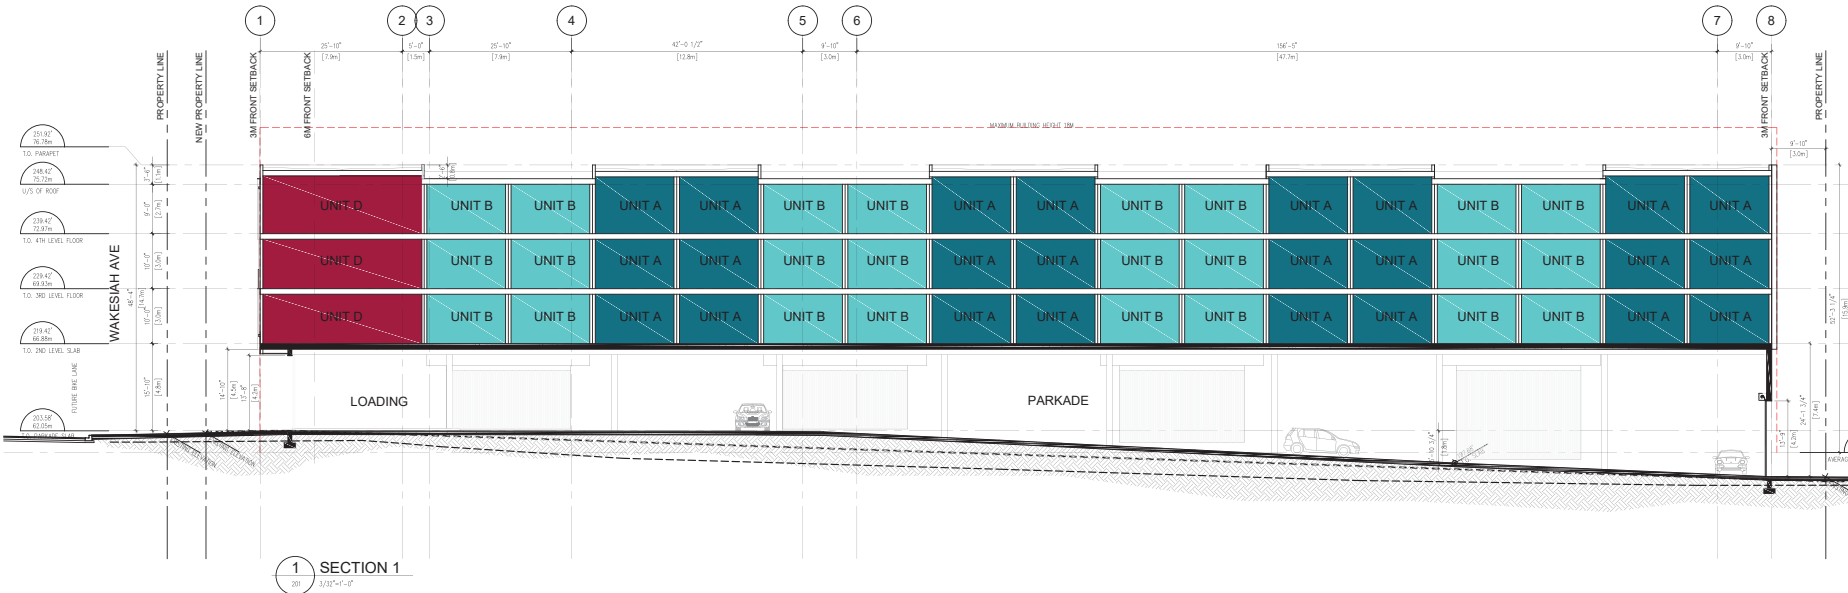

NORTH ARROW



GENERAL NOTES

SEAL

CONSULTANT:

VAN 301 - 1444 Alberni Street Vancouver, V6G 2Z
VIC 104 - 3212 Jacklin Road Victoria, V9B 0J1
 604.685.3529 | office@wa-arch.ca | wa-arch.ca

PROJECT ADDRESS:
307 HILLCREST AVE, 308 & 326 WAKESIAH AVE
NANAIMO, B.C.

DRAWING TITLE:
SECTIONS

PROJECT NO: 17018 DRAWN BY: BE
SCALE: 3/32"=1'-0" REVIEW BY: DM
DWG NO: **A4.02**



NORTH ARROW:

OWNER/CLIENT:



GENERAL NOTES:

[illegible]

SEAL

RECEIVED
DP 1191
2020-APR-08
Current Blessing

CONSULTANT:

WACHS

VAN 301 - 1444 Alberni Street Vancouver, V6G 2Z4
VIC 104 - 3212 Jacklin Road Victoria, V9B 0J5
 604.685.3529 | office@wa-arch.ca | wa-arch.ca

PROJECT NAME

WAKESIAH RESIDENTIAL

PROJECT ADDRESS:
307 HILLCREST AVE, 308 & 326 WAKESIAH AVE
NANAIMO, B.C.

DRAWING TITLE:
SECTIONS

PROJECT NO: 17018 DRAWN BY: BB
SCALE: 3/32"=1'-0" REVIEW BY: DM
DWG NO: **A4.03**

