


# AERIAL PHOTO



**DEVELOPMENT PERMIT APPLICATION NO. DP001191**

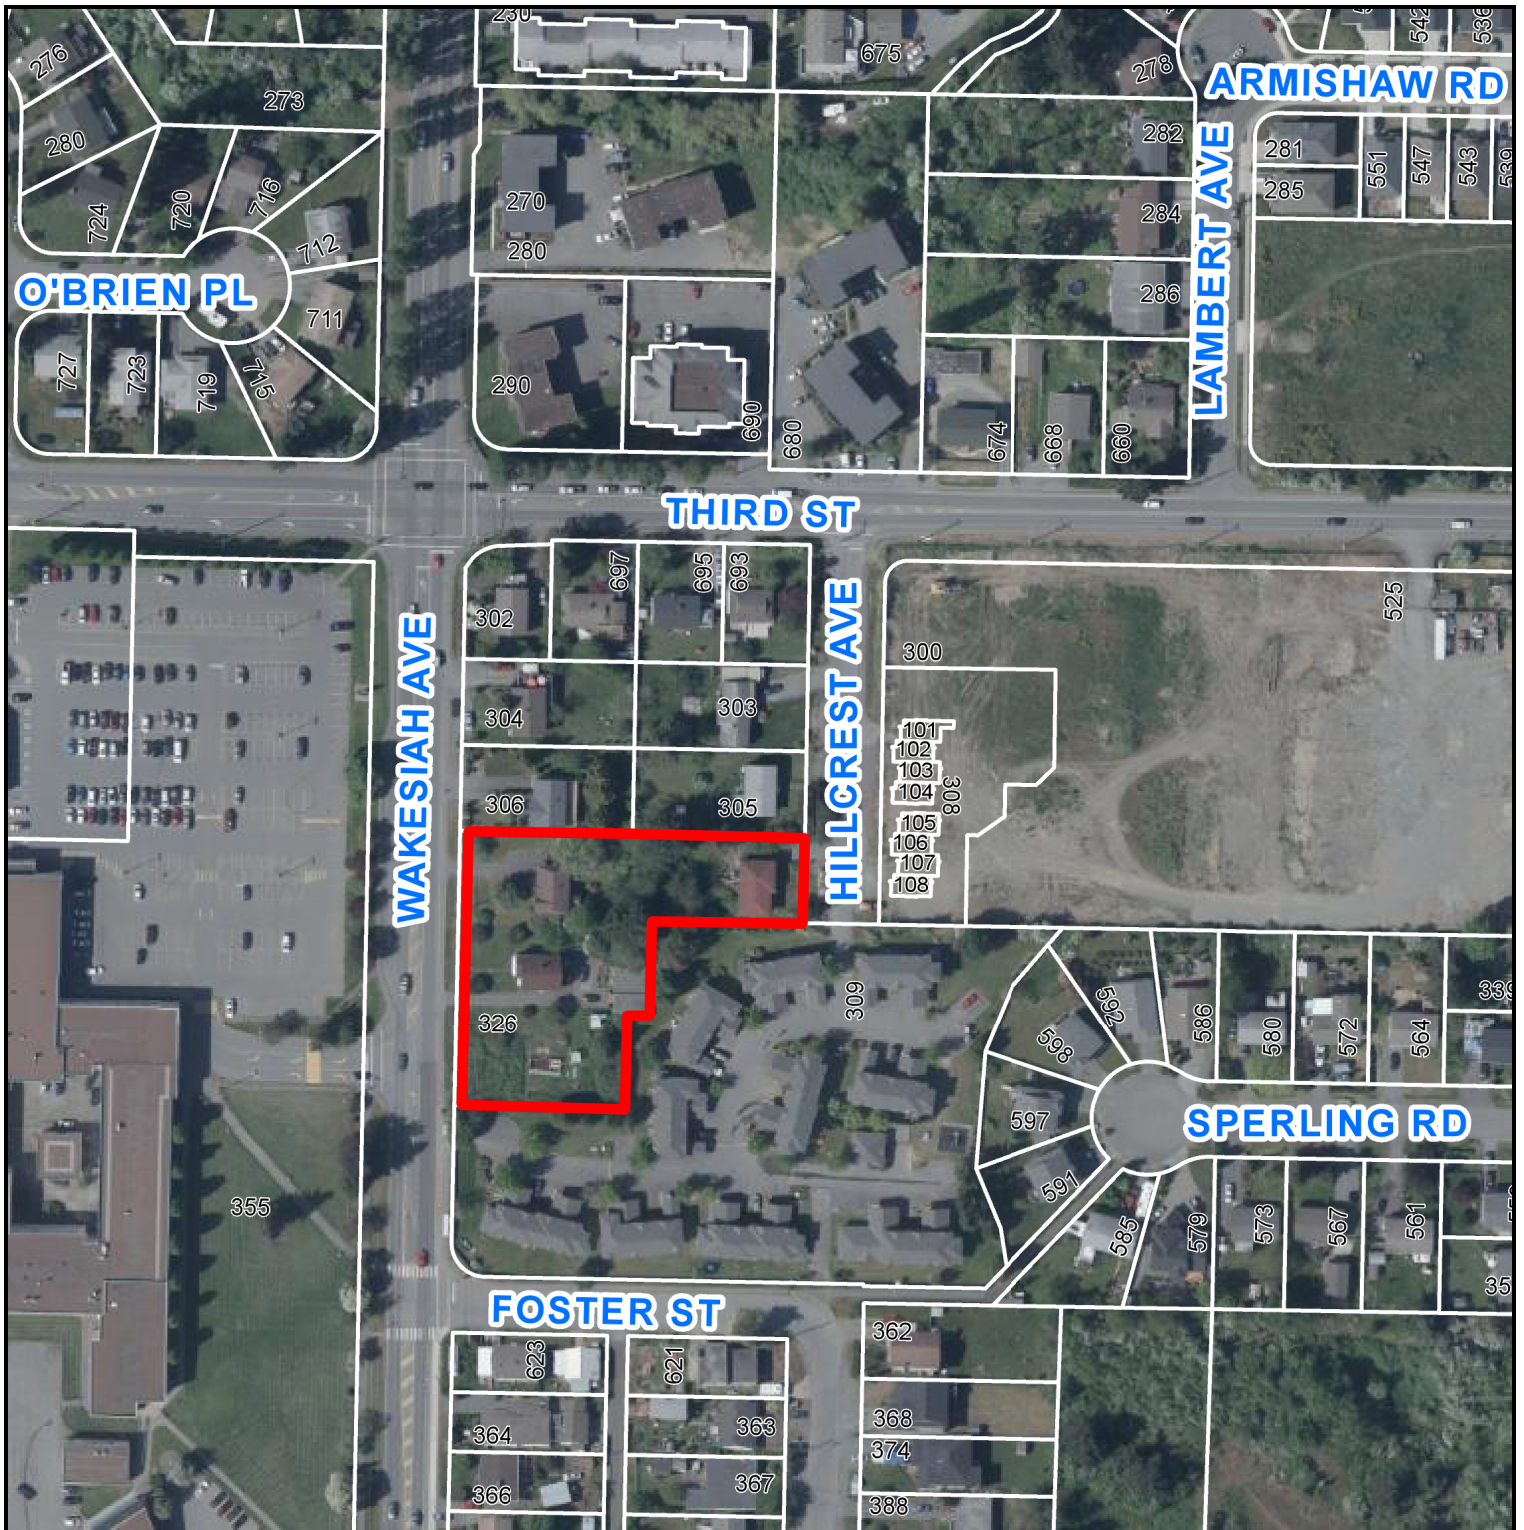

326 WAKESIAH AVENUE