


**ATTACHMENT F  
AERIAL PHOTO**

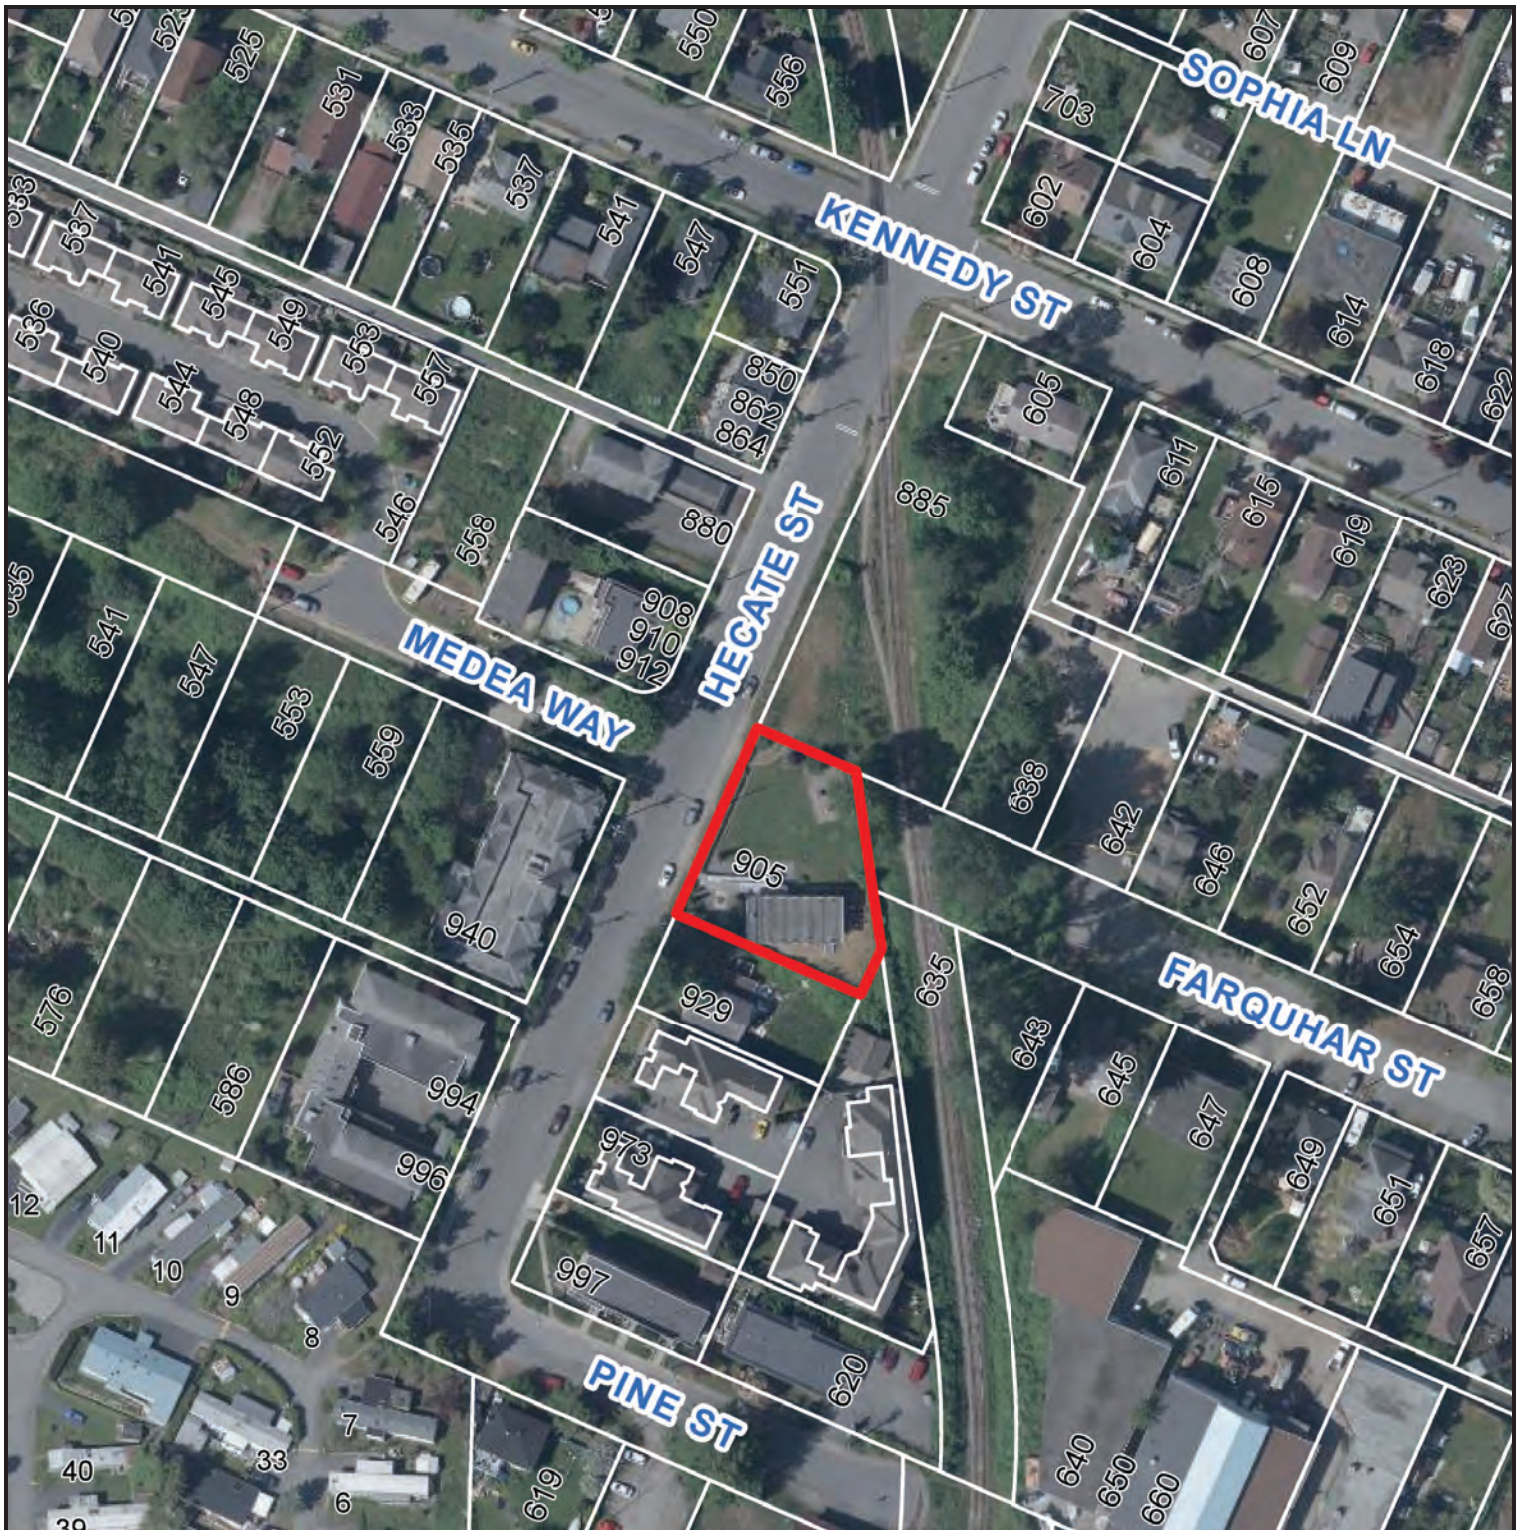

**DEVELOPMENT VARIANCE PERMIT APPLICATION NO. DVP00404**

 905 HECATE STREET