

ATTACHMENT F PROPOSED BUILDING RENDERINGS



Copyright Reserved. These drawings are as all times the property of the Architect. Reproduction in whole or in part without written consent of the Architect is prohibited.

consultants:

project name:

issue / revisions:

| No. | Issued / Revisions | Date |
|-----|--------------------|-----------|
| 6 | AMENDMENTS TO DP | 15 JUN 20 |
| 5 | BP CO-ORD. | 03 JUN 20 |
| 4 | BP CO-ORD. | 22 MAY 20 |
| 3 | BP CO-ORD. | 20 MAY 20 |
| 2 | BP CO-ORD. | 13 MAY 20 |
| 1 | DEVELOPMENT PERMIT | 26 NOV 19 |

alan lowe architect inc.

#118 - 21 Erie St. 1 250 380 2888
Victoria, British Columbia

swt:



project title:
**PROPOSED
MITSUBISHI DEALERSHIP**

KENWORTH ROAD
VANUAKO BC

PROPOSED
RENDERINGS

project no.: 19-022


date: 15 JUN 2020 scale: AS NOTED

checked by: LOWE drawn by: DM, RT

sheet no.:

RECEIVED
DP 1172
2020-JUL-02

A5.0

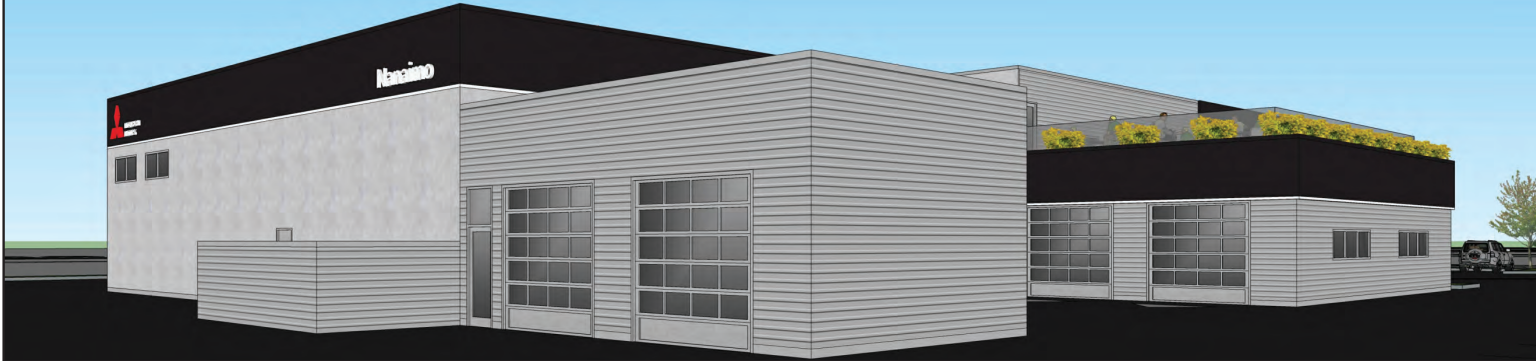

Copyright Reserved: These drawings are at all times the property of the Architect. Reproduction in whole or in part without written consent of the Architect is prohibited.

consultants:

project name:

issue / revisions:

| Issue / Revisions | Date |
|----------------------|-----------|
| 6 AMENDMENTS TO DP | 15 JUN 20 |
| 5 BP CO-ORD. | 03 JUN 20 |
| 4 BP CO-ORD. | 22 MAY 20 |
| 3 BP CO-ORD. | 20 MAY 20 |
| 2 BP CO-ORD. | 13 MAY 20 |
| 1 DEVELOPMENT PERMIT | 26 NOV 19 |

No. Issued / Revisions Date

alan lowe architect inc.

#118 - 21 Erie St. 1 250 380 2888
Victoria, British Columbia

cell:



project title:
**PROPOSED
MITSUBISHI DEALERSHIP**
KENWORTH ROAD
NANAIMO BC

PROPOSED
RENDERINGS

project no.: 19-622

date: 15 JUN 2020 locale: AS NOTED

checked by: LOWE drawn by: DM, RT

sheet no.:

RECEIVED
DP-4172
2020-JUL-02
Crest Planning

A5.1