



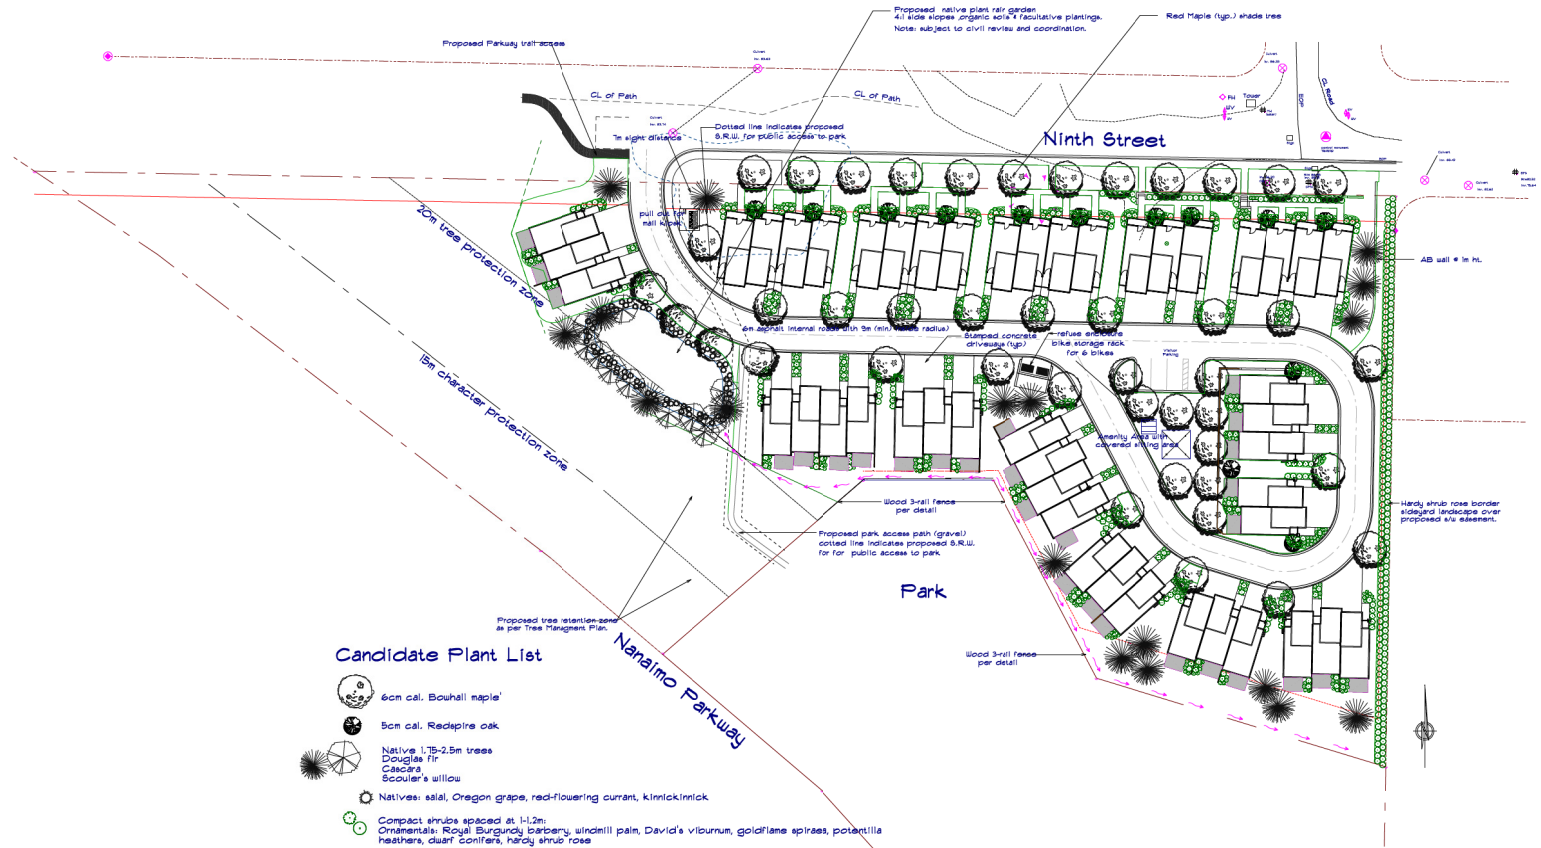


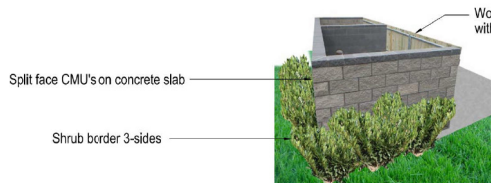


# ATTACHMENT H PROPOSED LANDSCAPE PLAN

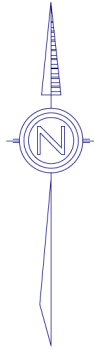


### Candidate Plant List

-  6cm cal. Bouhall maple
-  5cm cal. Redspine oak
-  Native 1.75-2.5m trees  
Douglas fir  
Cascara  
Scouler's willow
-  Native: salal, Oregon grape, red-flowering currant, kinnikinnick
-  Compact shrubs spaced at 1-1.2m:  
Ornamentals: Royal Burgundy linden, windmill palm, David's viburnum, goldflame spiraea, potentilla  
heathers, dwarf conifers, hardy shrub rose



Refuse Enclosure Concept nts

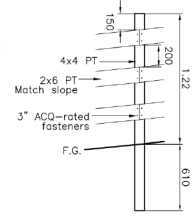

Typ. Wood Fence @ Park PL 1:25

## Landscape Plan

scale 1: 400 metric

RE- ISSUED August 10 2020

STRAIGHT STREET DESIGN RESERVES THE RIGHT TO  
LIMIT THE NUMBER OF A SET OF PLANS FOR ONE HOUSE.  
THAT IS TO BE TO BE CONSTRUCTED ON CLIENTS LOT.  
COPYRIGHT RESERVED.  
THIS DRAWING AND DESIGN IS AT ALL TIMES REMAINS THE EXCLUSIVE  
PROPERTY OF KENNETH BRANLEY STRAIGHT STREET DESIGN  
AND CANNOT BE REPRODUCED IN ANY MANNER  
(MECHANICAL OR OTHERWISE) OR USED IN ANY MANNER  
WITHOUT WRITTEN PERMISSION FROM THE AUTHOR.

<b>Straight Street Design</b>		From Dreams to Plans	
1119-4 COLLEGE DR. NANAIMO B.C. V9R-6A4 T500-53 9956 Kenneth Brantley			
PROJECT:		47 townhouses #600 9th Street Nanaimo	
DRAWING TITLE	DATE	DRAWN BY	ISSUING NUMBER
SCALE	DATE	BY: K.N.B.	REVISED
			<b>L - 1</b>

RECEIVED  
AUG 10 2020  
CIVIL ENGINEERING