
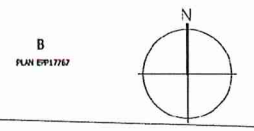
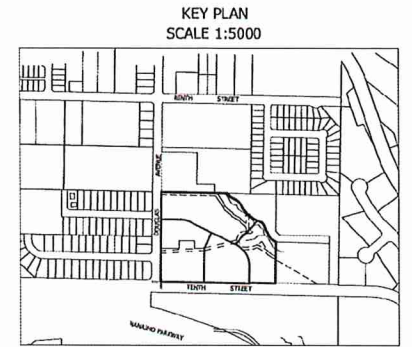


ATTACHMENT D PROPOSED SUBDIVISION PLAN

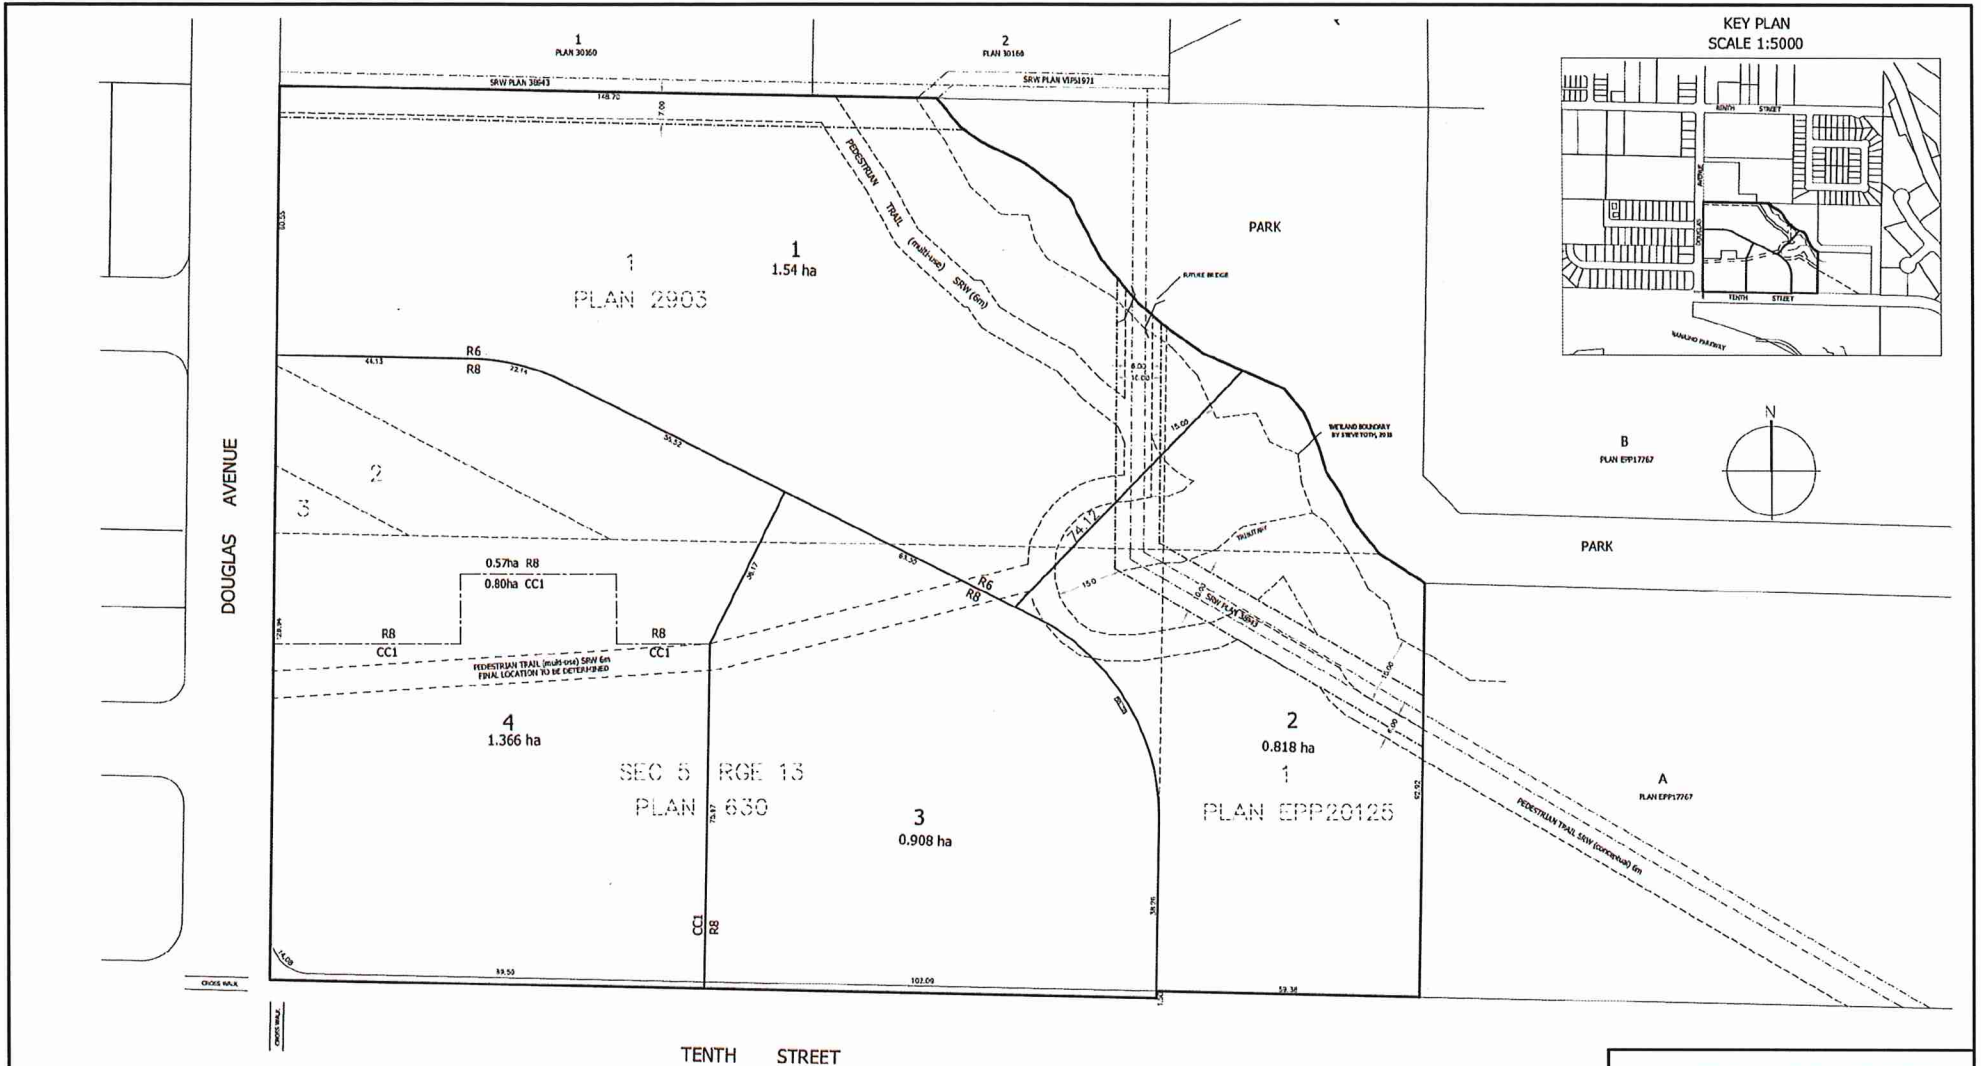

PARK

A PLAN EPP1712

PROJECT: DOUGLAS AVE. AND 10TH STREET
CLIENT: 533 ALPINE INVESTMENTS LTD. INC. No. 0779099
DRAWING: PRELIMINARY LAYOUT APPROVAL

RECEIVED
CA13
2020-AUG-20
CUTTING PLANS

NO.	DATE	REVISION
00	OCT 15, 2018	FIRST ISSUE
01	FEB 04, 2019	UPDATE TRAIL LINES
02	OCT 04, 2019	LIST LINE CHANGES
03	OCT 28, 2019	LIST LINE CHANGES
04	JAN 22, 2020	4 LOT CONCEPTUAL LAYOUT
05	JAN 23, 2020	REVISED AS PER P.L. COMMENTS

DATE: OCT 15/13
SCALE: 1:500
DRAWN: CH
TITLE: 17095-6
SHEET: 1 OF 1

WILLIAMSON & ASSOCIATES
PROFESSIONAL SURVEYORS
 308 BAYVIEW 8040 HAVING B.C. V1T 4S5
 PHONE: (604) 725-7722 FACSIMILE: (604) 726-7724
 EMAIL: WAPS@ILLIUM.NET