



ATTACHMENT B



1 3D Street View 1
(STREET VIEW @ VICTORIA ROAD)

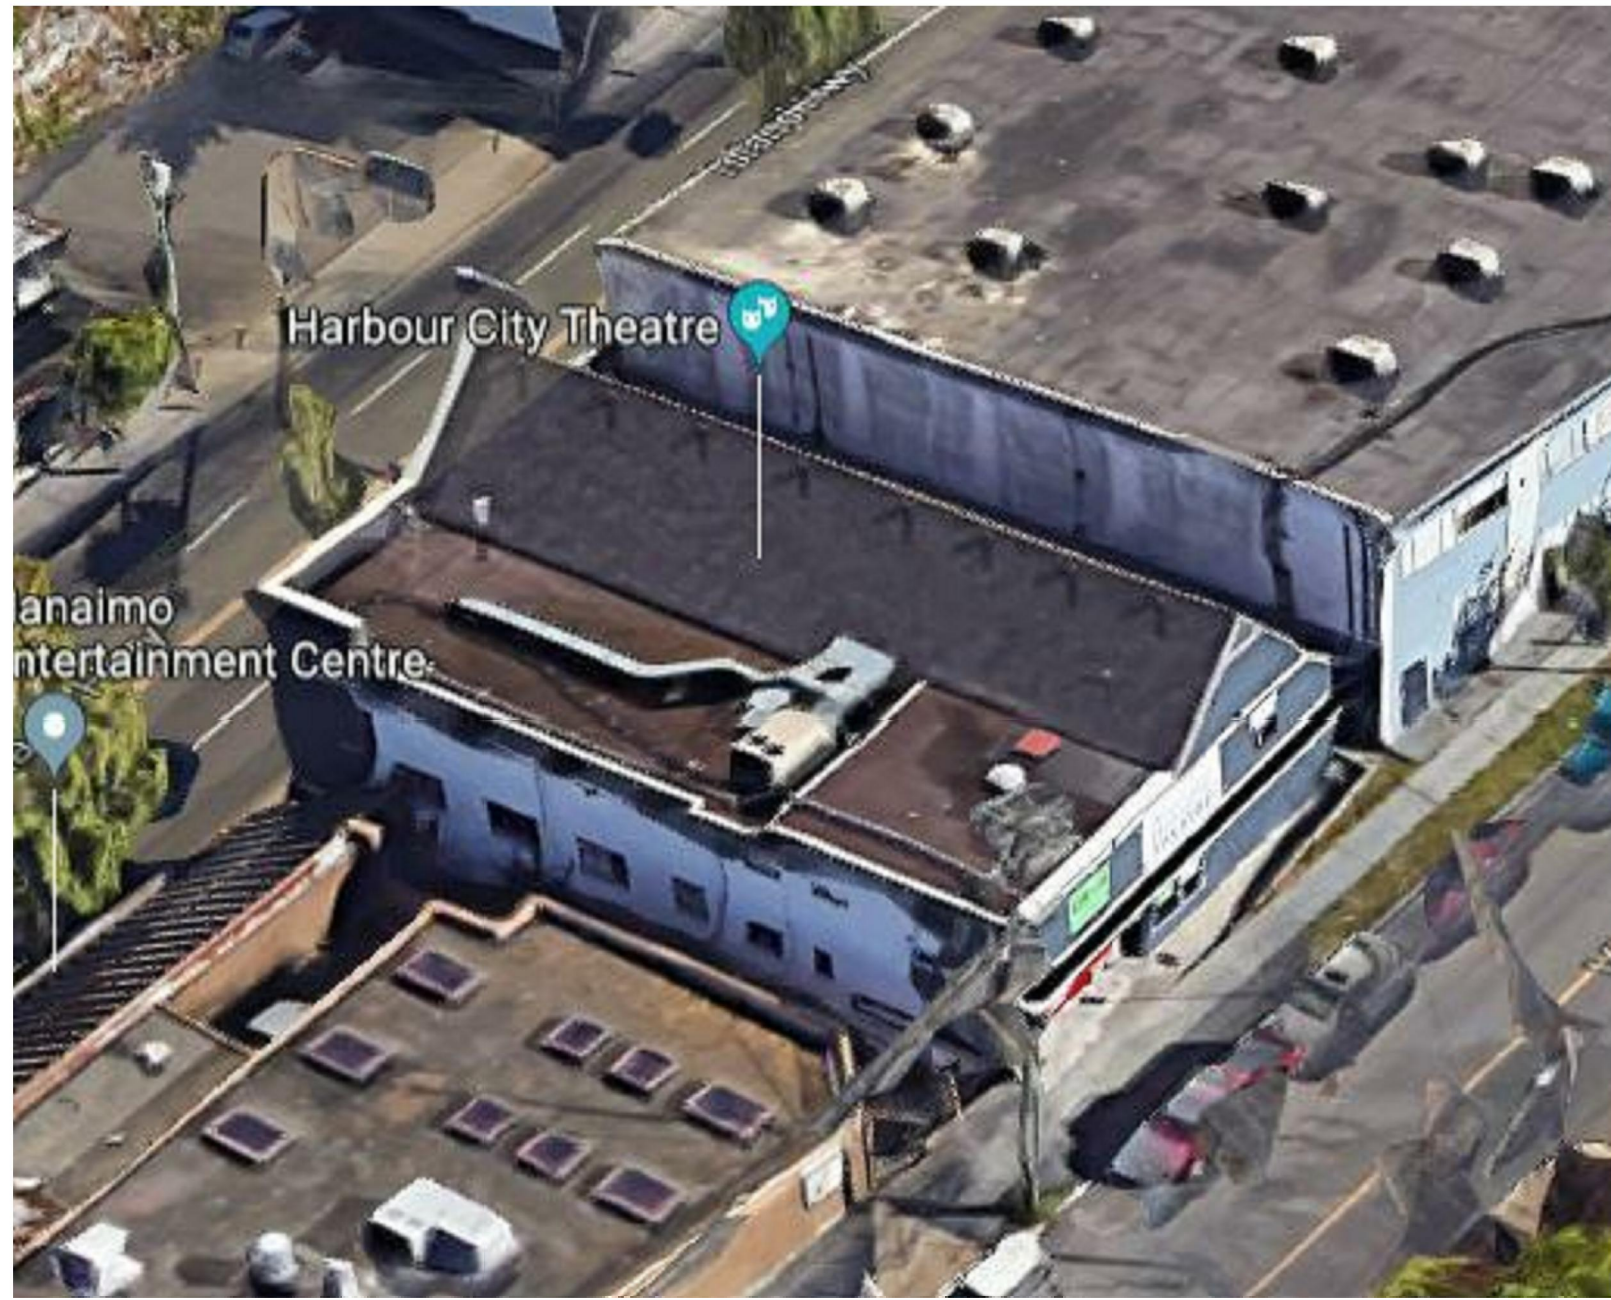

2 3D Street View 2
(STREET VIEW @ TRANS-CANADA HWY)

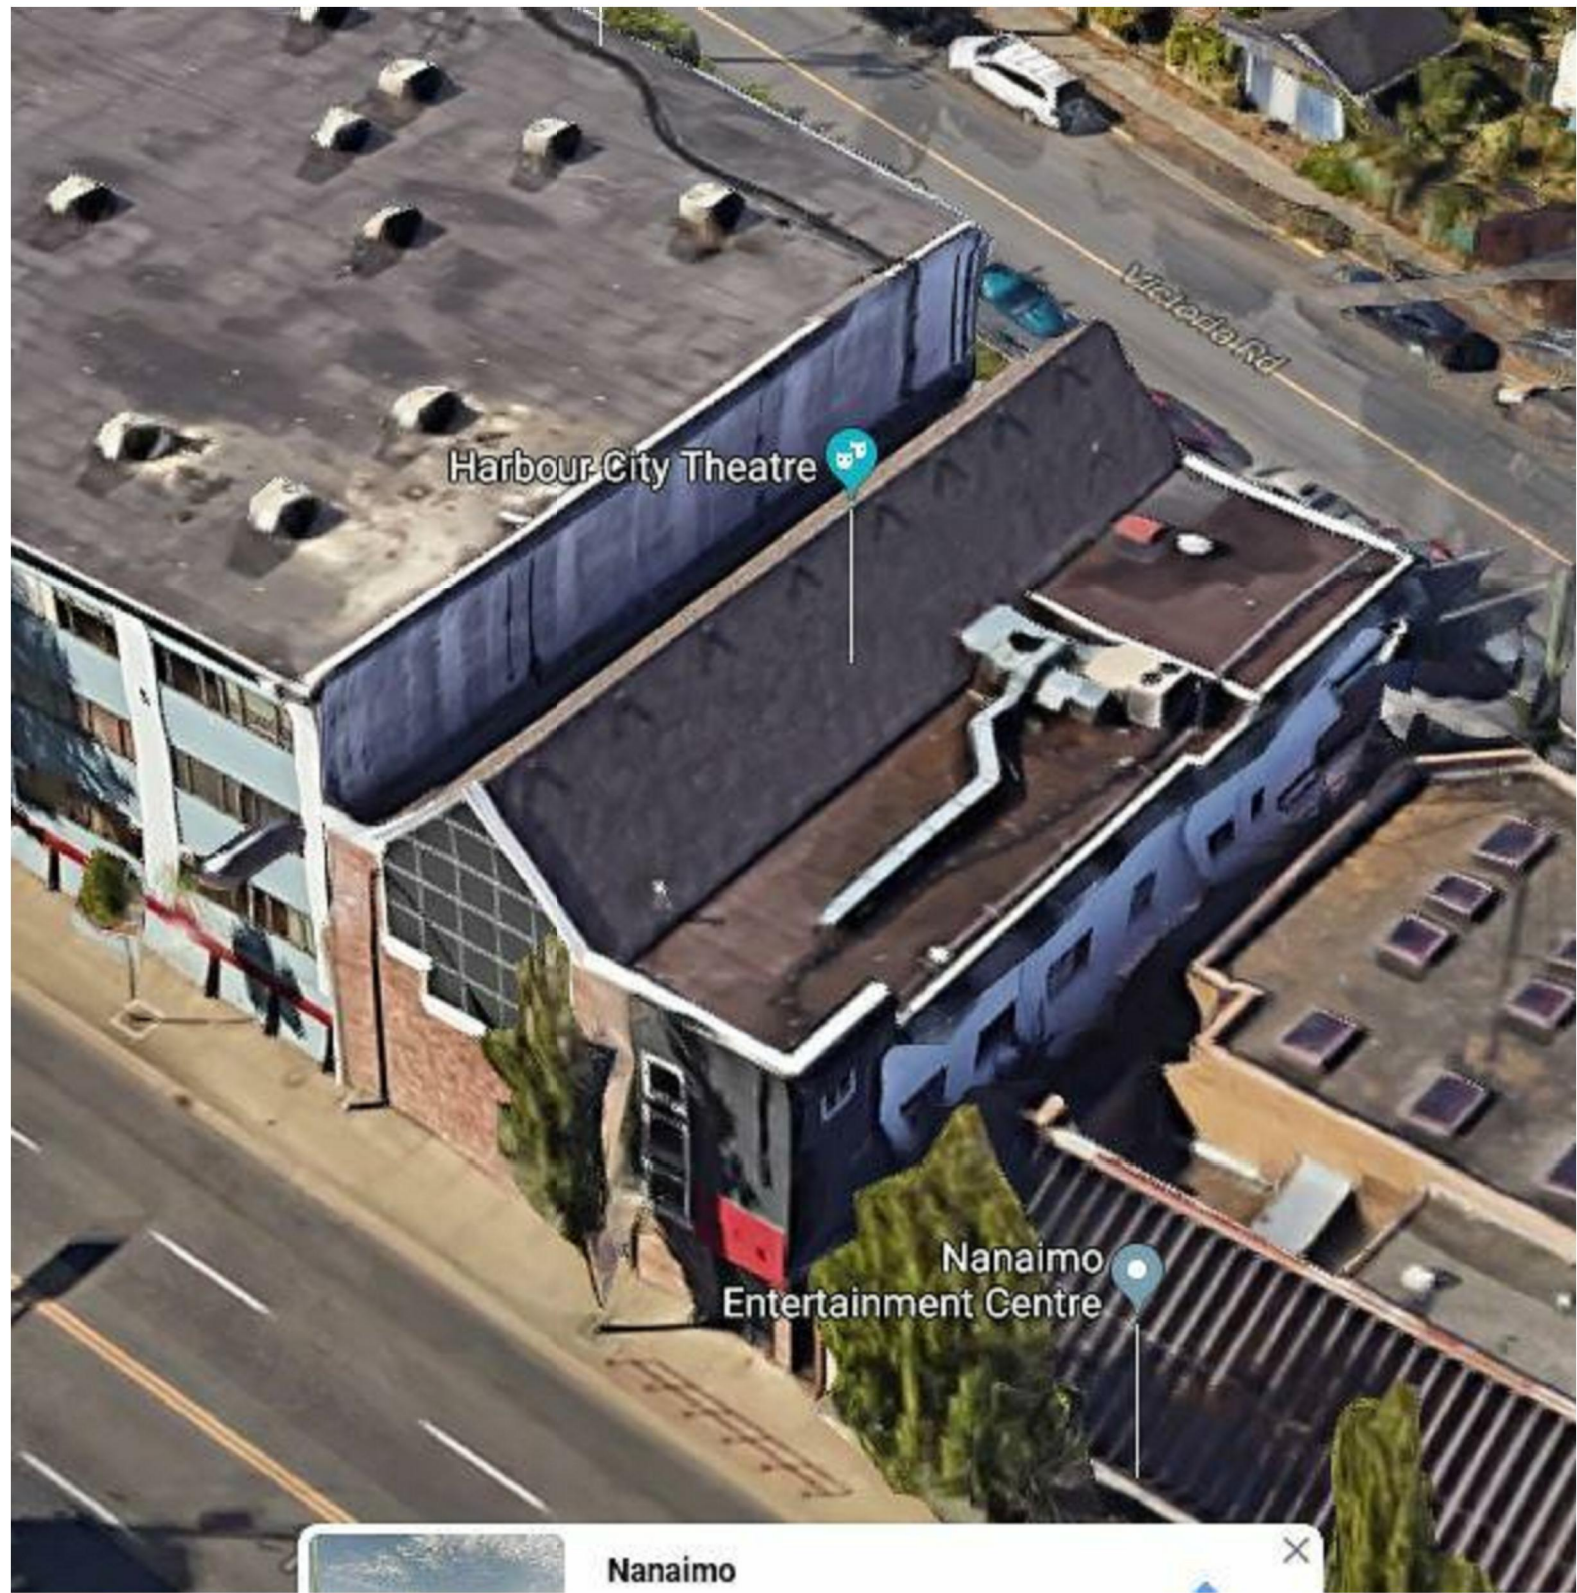

ISSUES		
No.	DATE	ISSUED FOR
1	2019.12.20	CLIENT REVIEW
2	2020.03.12	DEVELOPMENT PERMIT
3	2020.04.14	BUILDING PERMIT REVIEW
4	2020.04.14	TENDER REVIEW
5	2020.07.02	CO-ORDINATION
6	2020.07.29	BP & TENDER

ISSUED FOR
BUILDING PERMIT

ISSUED FOR TENDER

25 VICTORIA ROAD - PARTIAL BUILDING REMEDIATION (PHASE 2)

25 VICTORIA ROAD, NANAIMO, BC (NANAIMO CENTRE STAGE)
CITY OF NANAIMO

HEROLD
ENGINEERING LIMITED
Consulting Engineers
3701 Shenton Rd, Nanaimo, BC V9T 2H1
T: 250 751 8558 | F: 250 751 8559
mail@heroldengineering.co

Copyright reserved. This drawing remains the exclusive property and may not be reused or reproduced without written consent of Herold Engineering Limited.

STREET VIEWS

DESIGNED SW/LHY	SEAL
DESIGN REVIEW JK	
DRAFTED LHY	
DRAFTING REVIEW KAR	
PROJECT No. 0017-376	CLIENT DRAWING No.
SCALE	PERMIT No.
HEL DRAWING No. A-301	REVISION 6