

ATTACHMENT D SITE PLAN

LOT A, SECT 10

Municipal Address
1025 Rowwood
Nanaimo, B.C.

SITE DATA

Site Area :

Site coverage :

Phase 1
Building Area:

Gross Main Fl.

Phase 2
Building Area:

Floor Area Grd

Phase 1 & 2 co

Phase 1 & 2 co

Parking Calcs

(Based on auto

Service/repair 1

2118

100

Accessory Off

560

22


Accessory Rat

436

20

a total of

PL

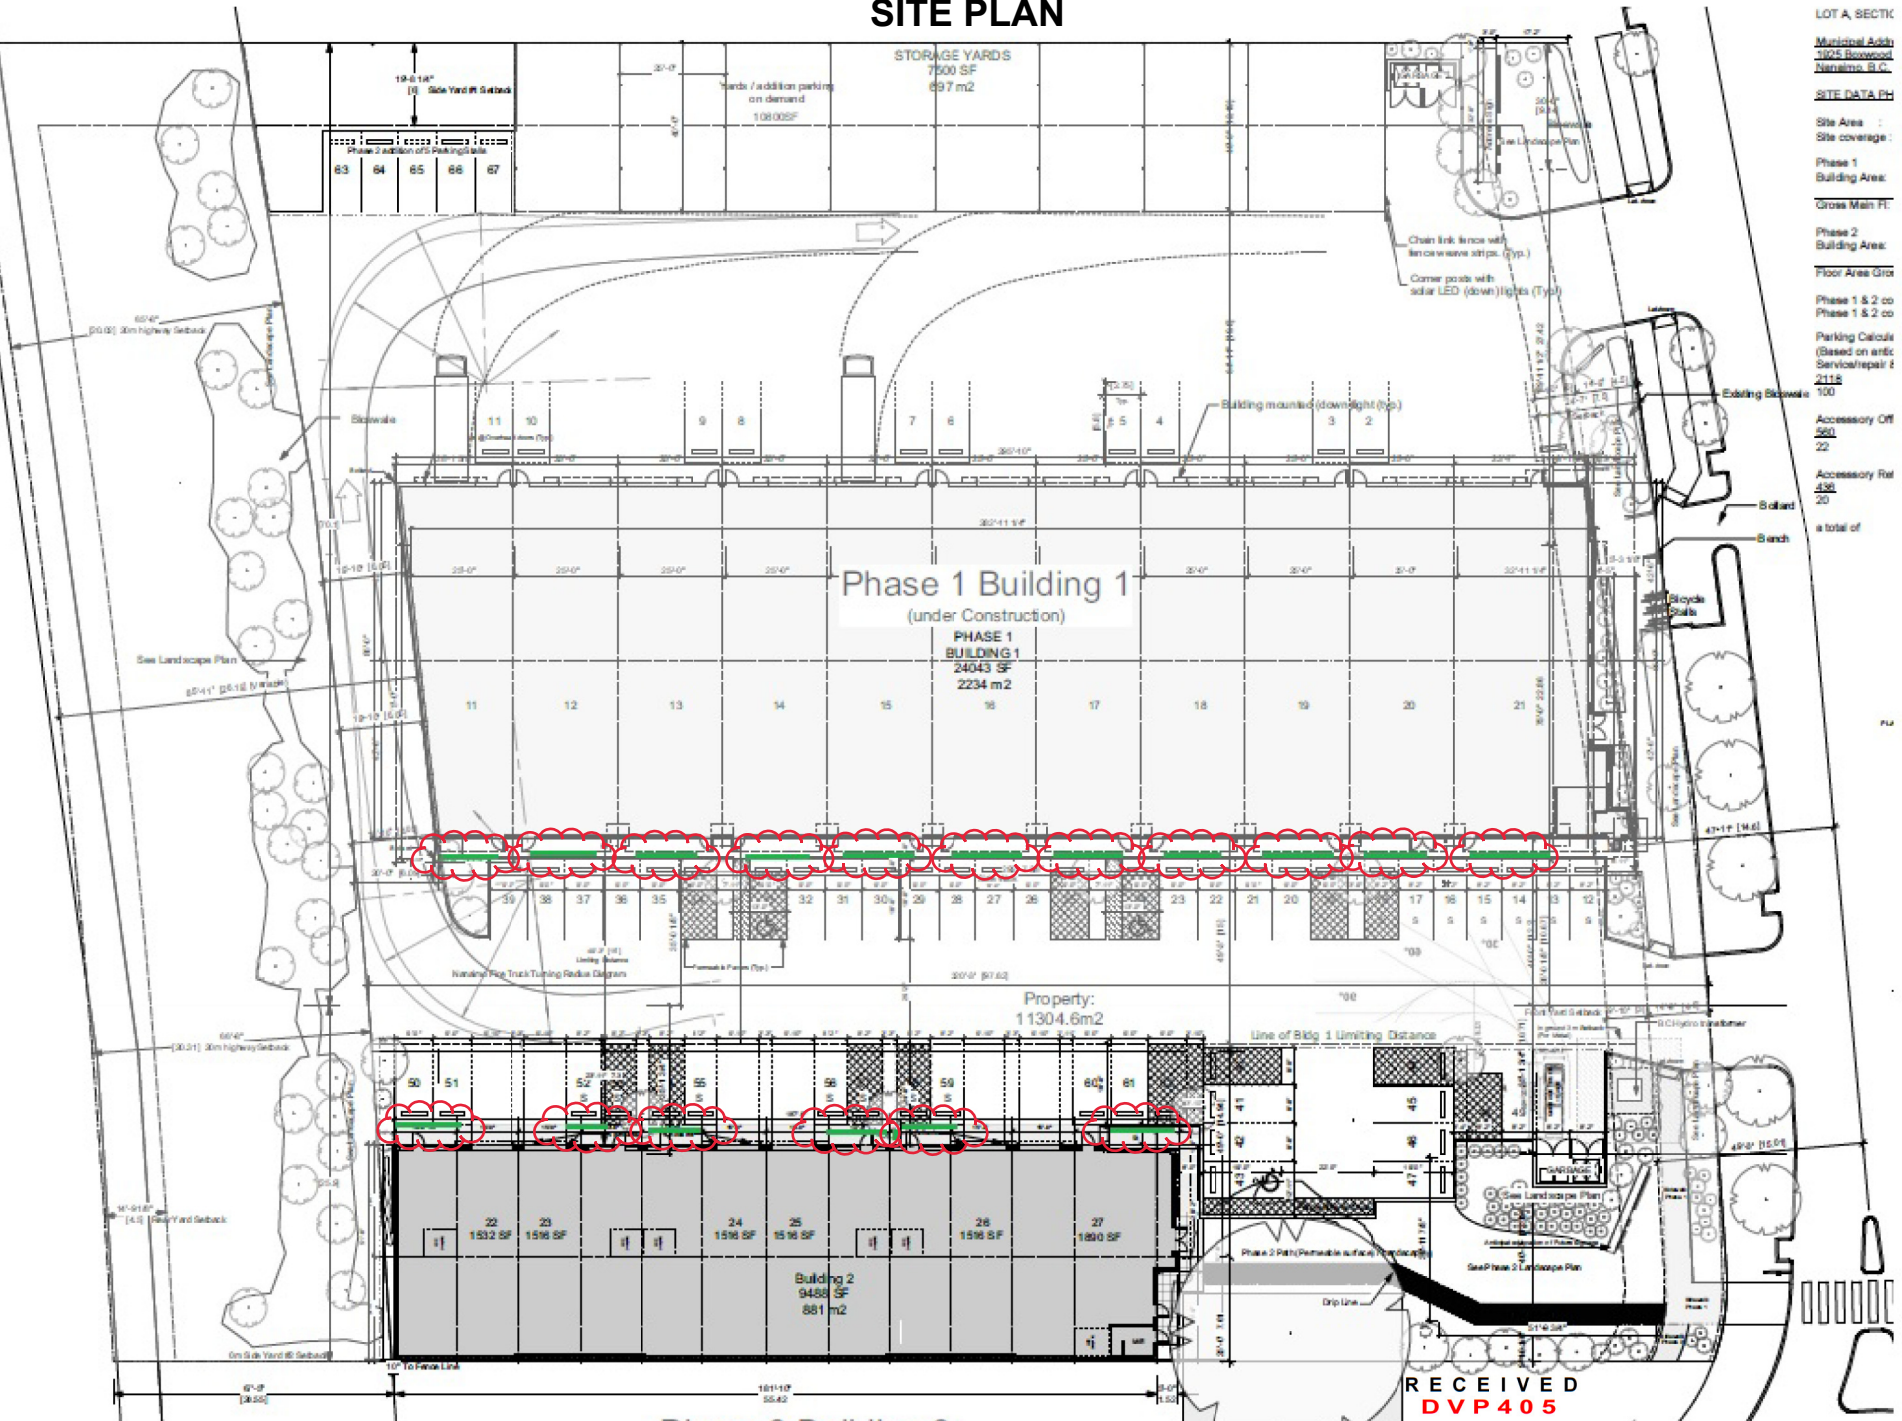

 **Proposed Sign Locations**

RECEIVED
DVP 405
2020-JUL-14
Current Planning | Site Plan