



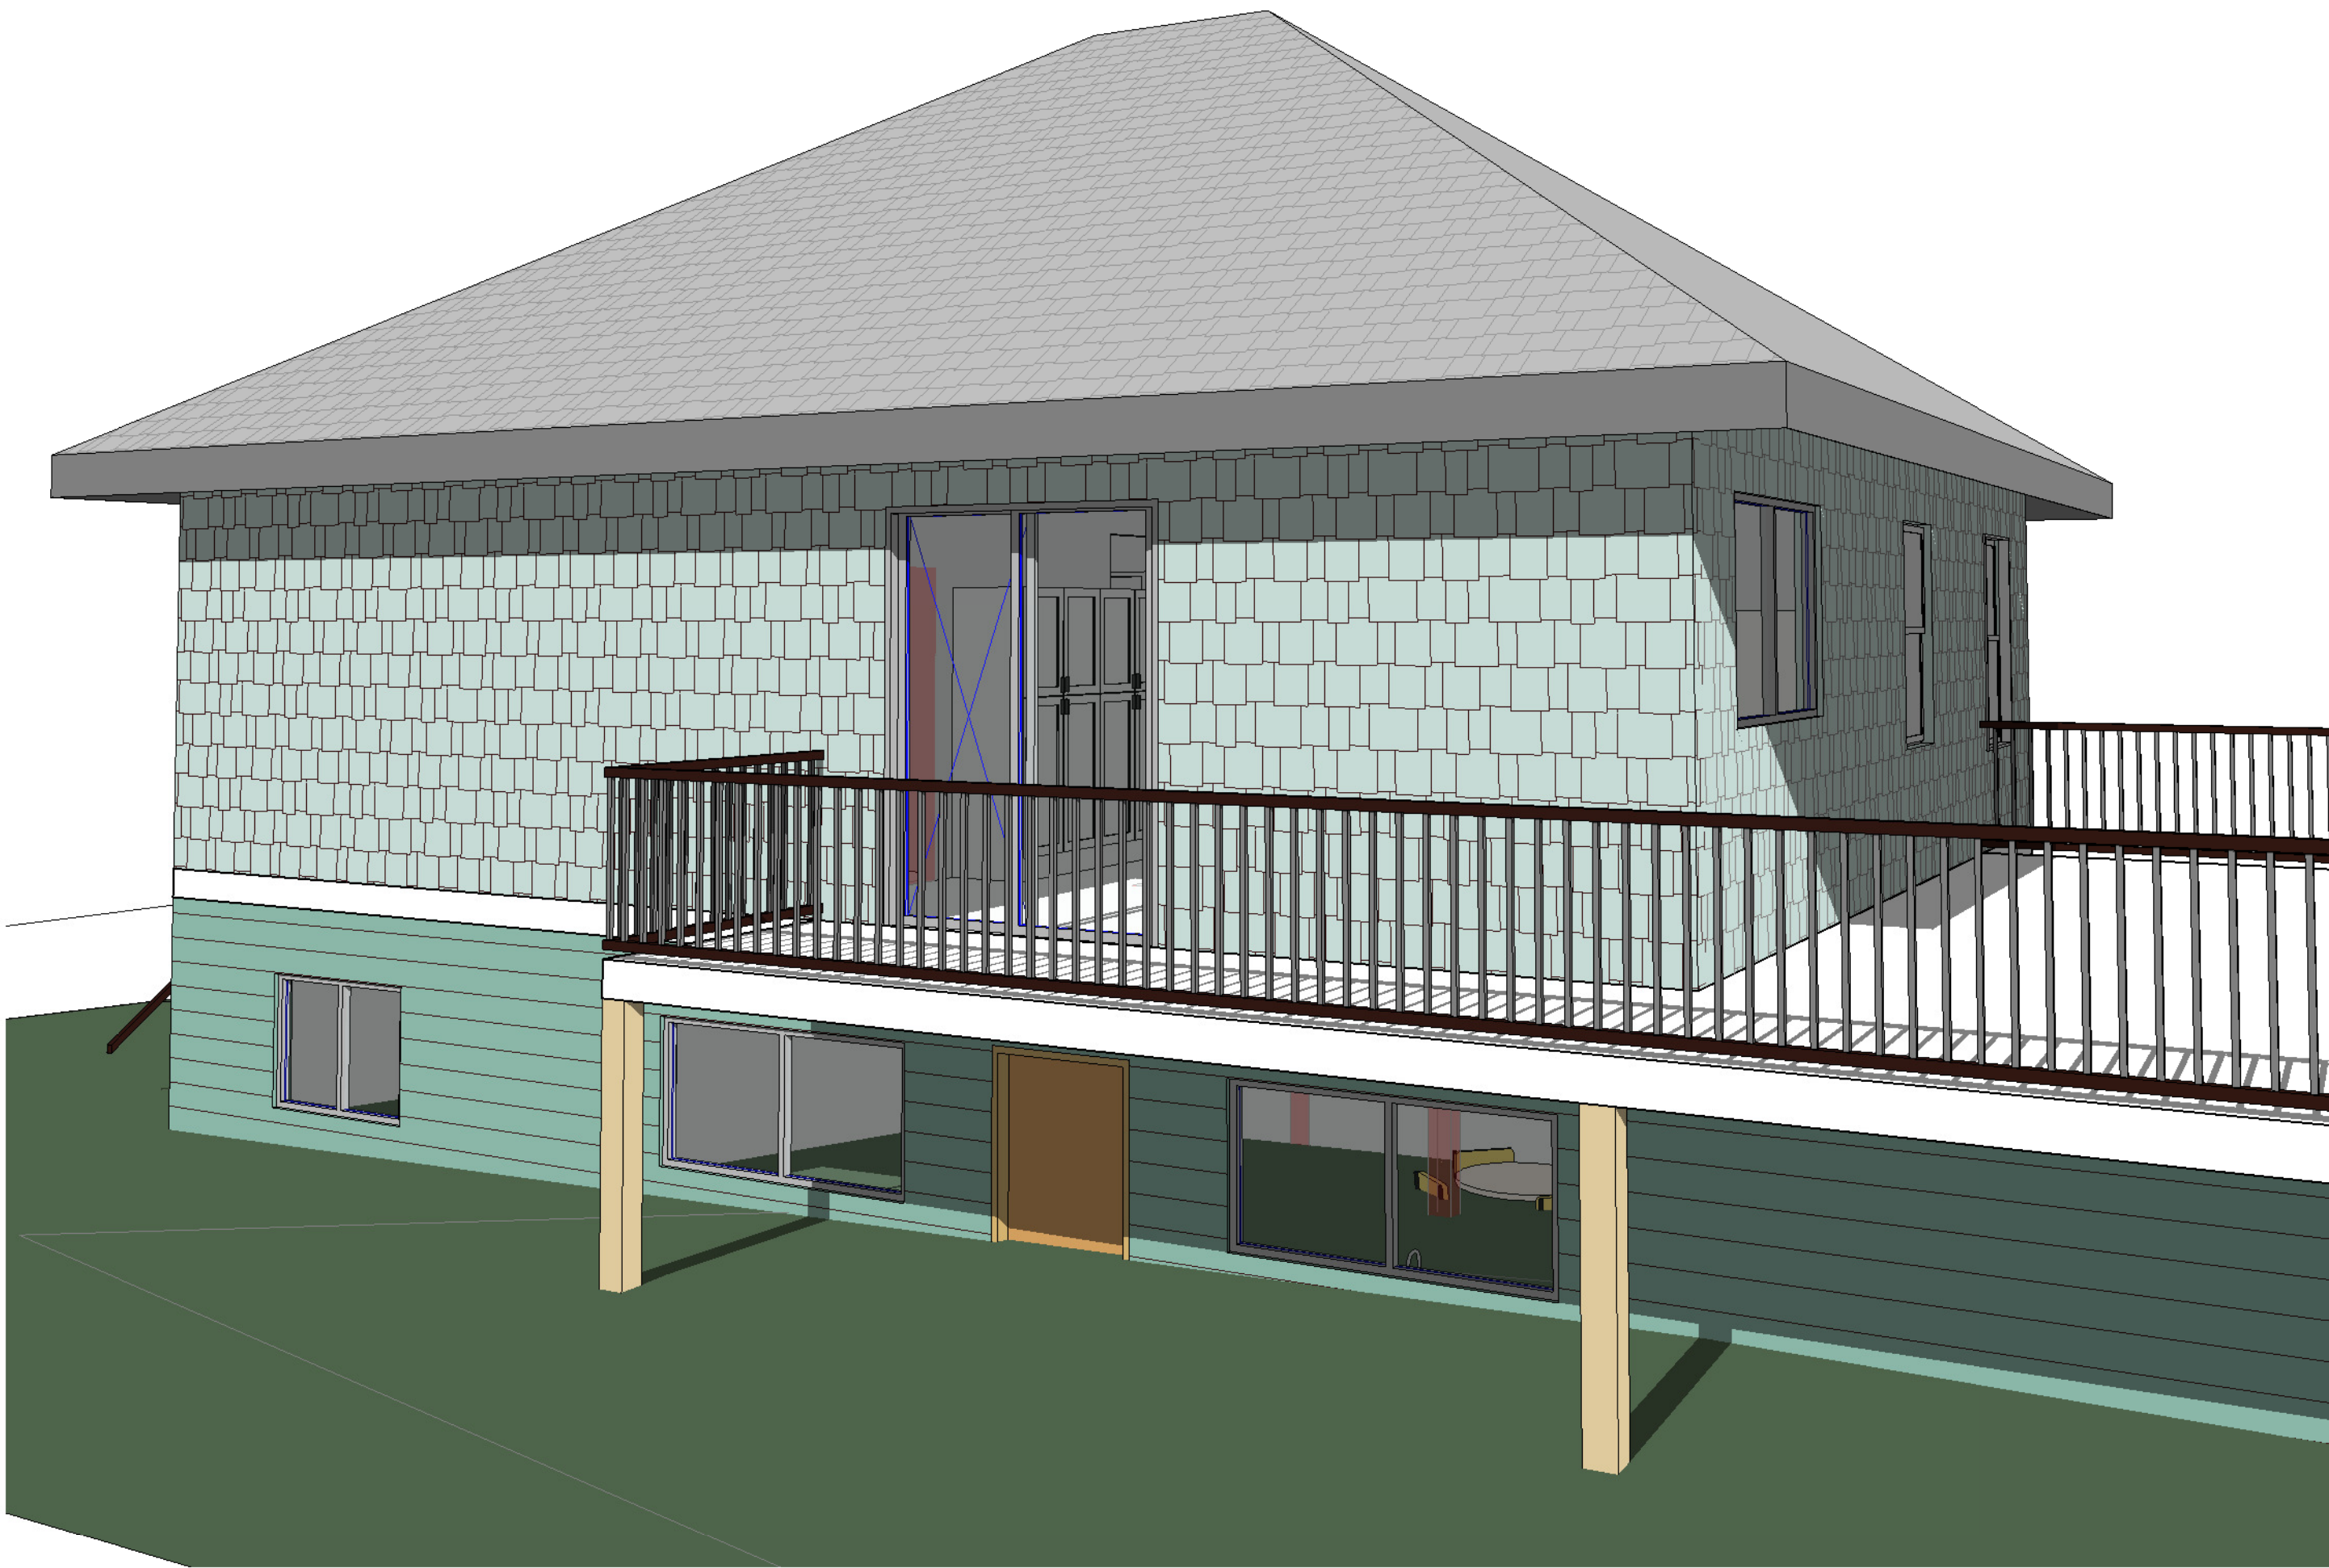

PERSPECTIVE 1

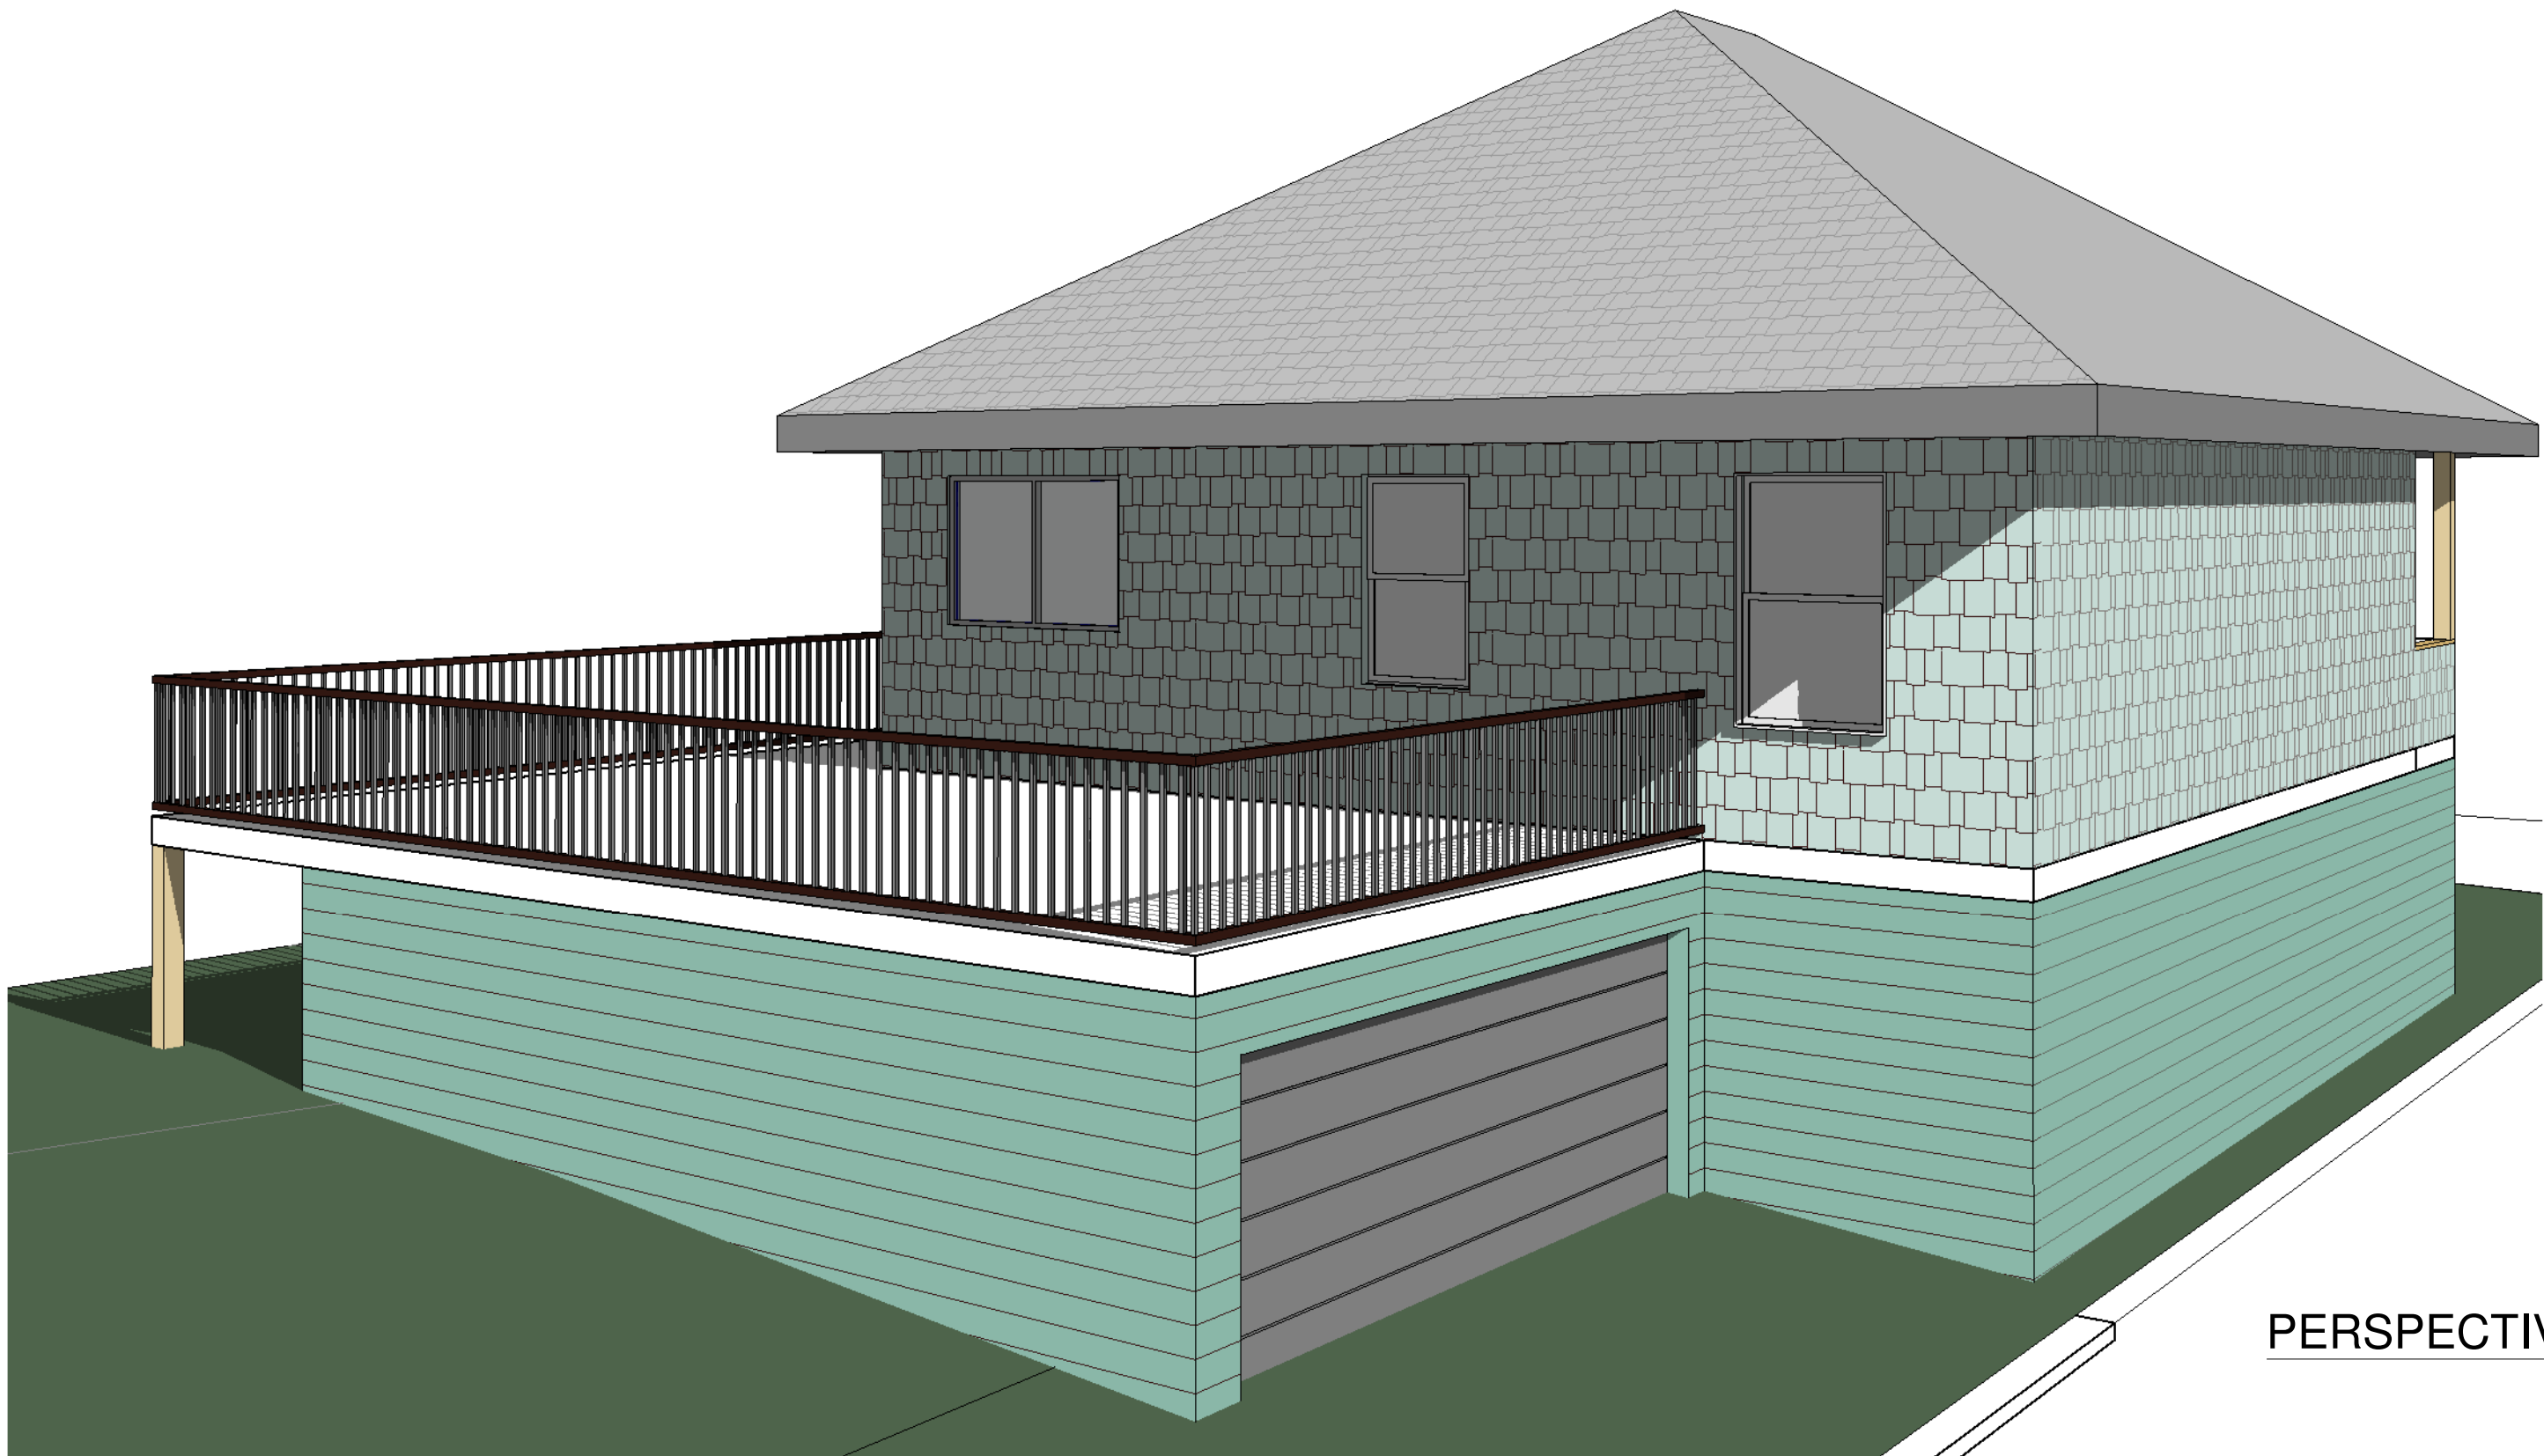

PERSPECTIVE 3




PERSPECTIVE 2

▼ PEAK ELEVATION 49.72  
163' - 1 1/2" FL  
▼ TOP OF FRAME 161' - 5" FL

▼ ROOF MID ELEV 47.803  
156' - 10" FL

▼ NEW - FIRST FLOOR 43.23  
141' - 10" FL  
▼ EXISTING FIRST FLOOR 140' - 3" FL

▼ SUB FLOOR 133' - 0" FL

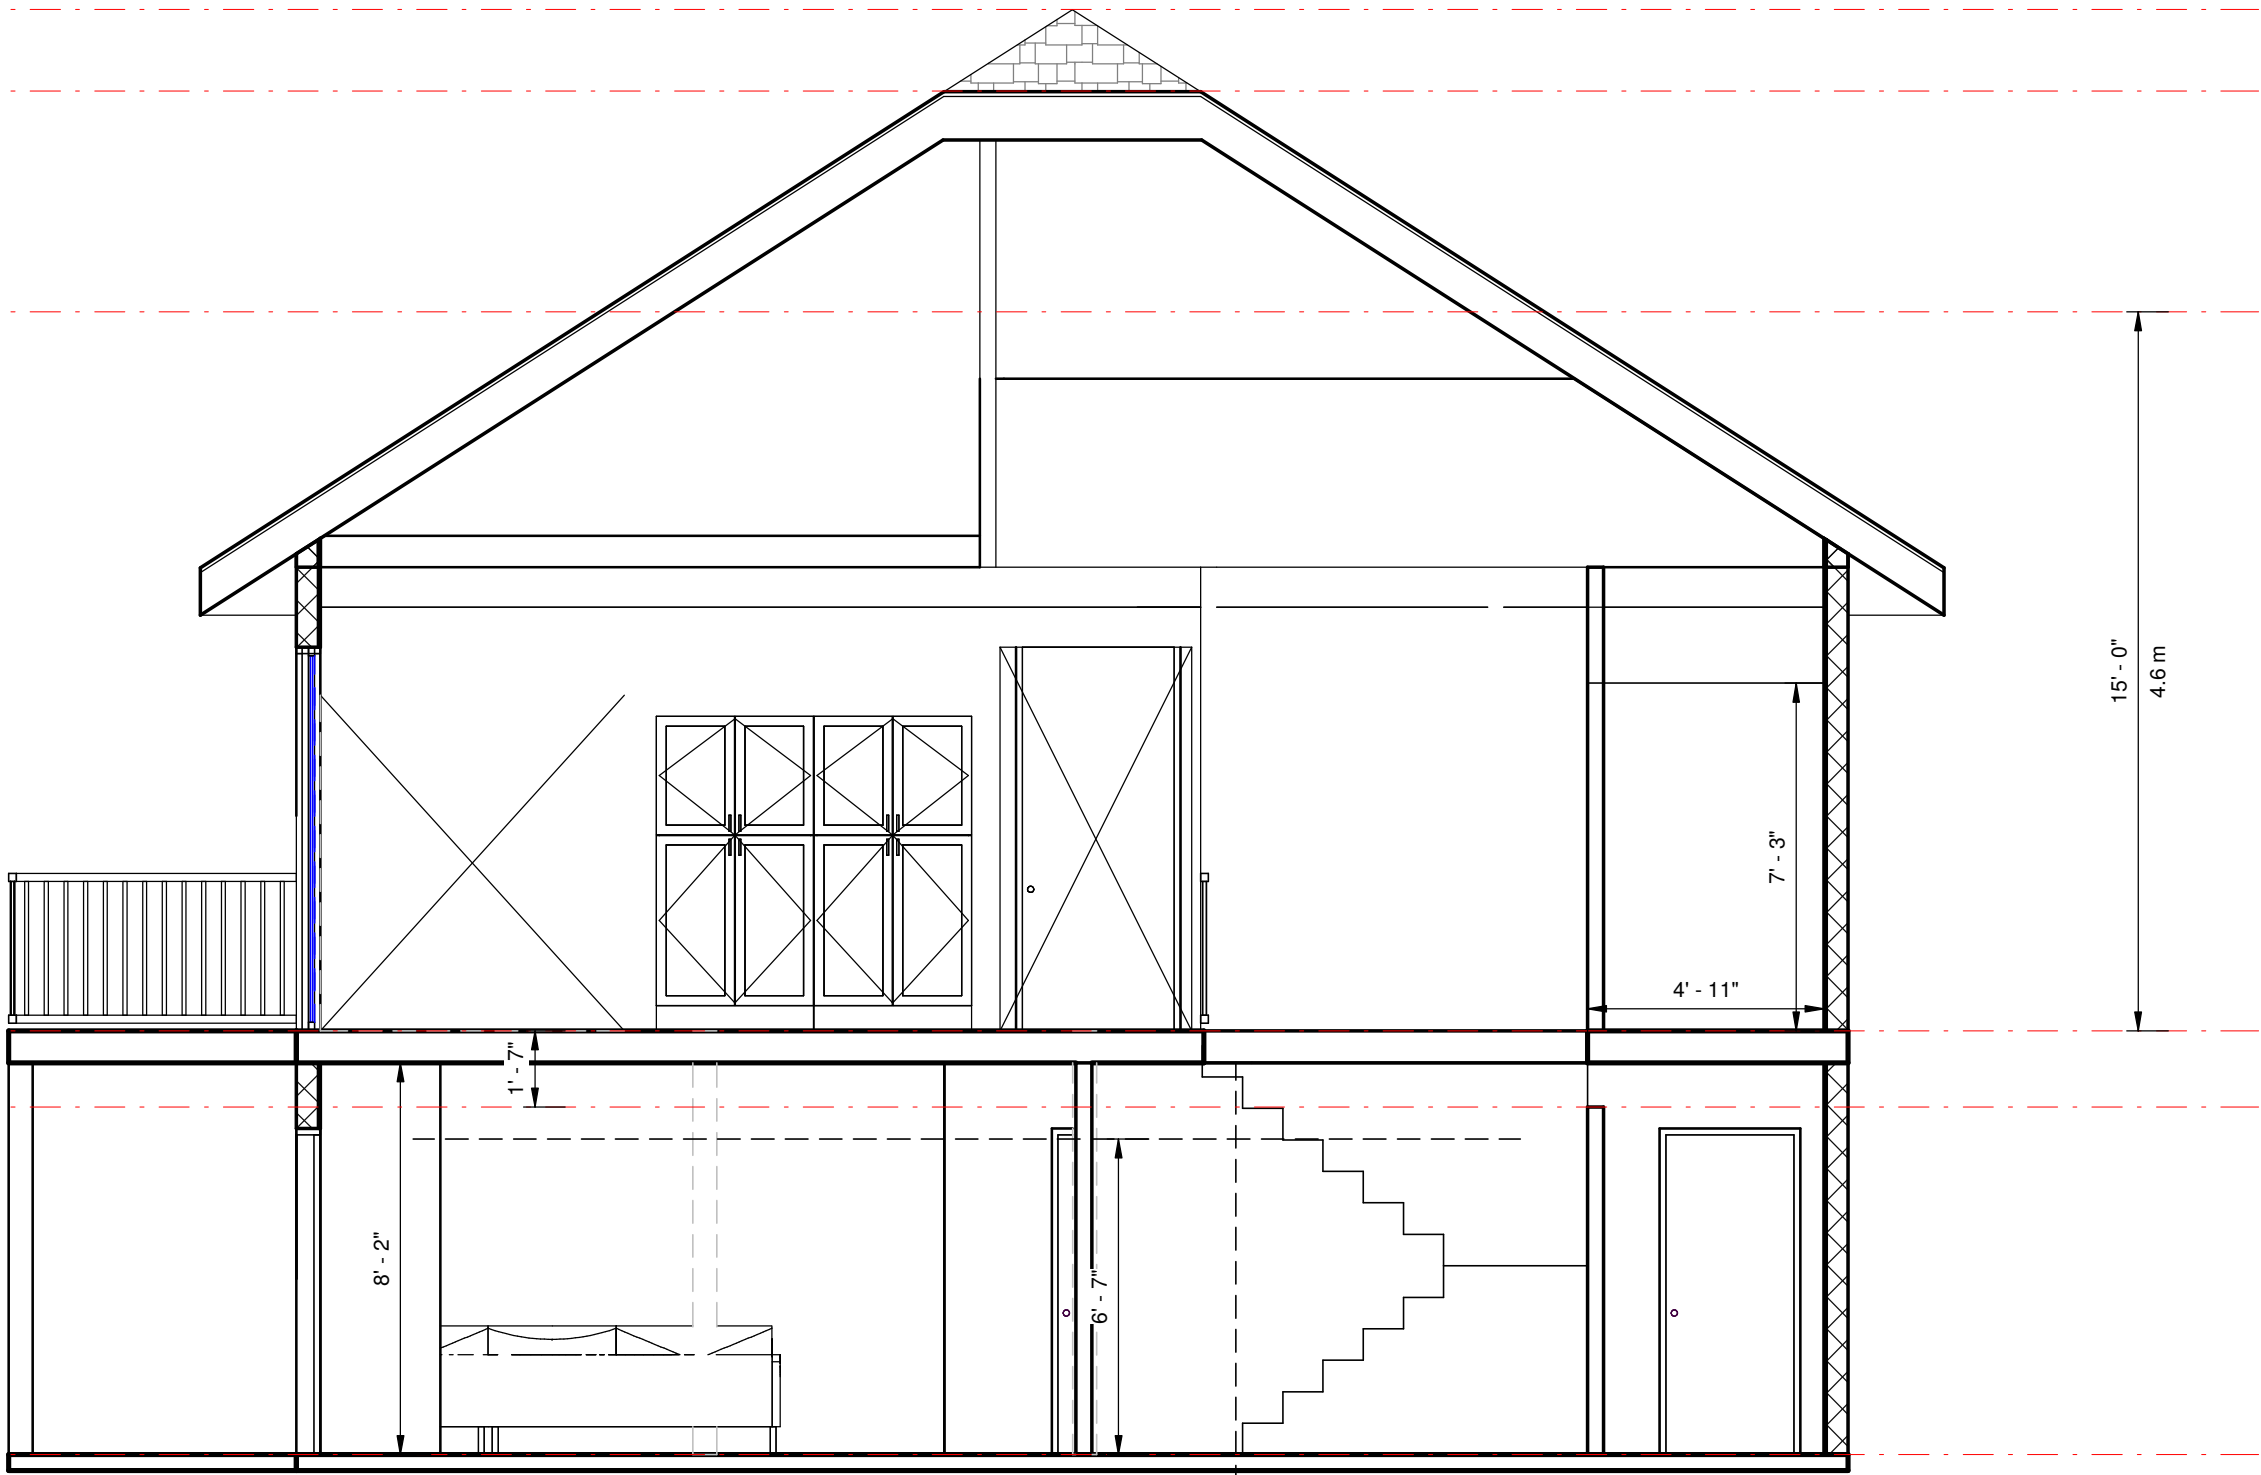

Section 1  
1/4" = 1'-0"

RECEIVED  
BOV 743  
2020-NOV-27  
Current Planning

Revision

© Copyright reserved. As instruments of service, these plans and designs are and at all times remain the property of Anderson Greenplan Ltd. To be used once for the project shown and may not be reproduced without written permission.

655 FRANKLYN ST

**Greenplan**  
designing with nature  
1665 Cedar Road  
Nanaimo, B.C.  
(250) 722-3456  
www.greenplan.ca  
info@greenplan.ca

Designed Drawn MT Checked

Date  
11/25/2020

Project  
BASEMENT RENOVATION

Drawing #  
2074-1125-71

Scale  
1/4" = 1'-0"

Sheet Title  
PERSPECTIVES

Sheet #  
A2