

ATTACHMENT E BUILDING ELEVATIONS



NORTH ELEVATION - FACING PARKING LOT



WEST ELEVATION



SOUTH ELEVATION - FACING LABIEUX ROAD



EAST ELEVATION

PRELIMINARY EXTERIOR FINISHES & COLOURS			
	PREFINISHED METAL PANELS TAN		WOOD LOOK SIDING NATURAL
	BRICK / TRCA OR SIMILAR		HARDPANELS / FASCIAS IRON CAST
	SOFFIT'S / FLASHINGS METAL CHARCOAL		WINDOW FRAMES / RAILINGS / SUNSHADES ANODIZED
	CANOPY FASCIAS BOARDWALK		CANOPY FASCIAS BOARDWALK

NOTE: COLOURS AND MATERIALS SHOWN ARE REPRESENTATIONAL ONLY AND ARE USED TO GRAPHICALLY DESCRIBE FORM AND CHARACTER. ACTUAL PRODUCTS MAY VARY.



proposed development
2517 BOWEN ROAD
nanaimo.b.c

bjk architecture Inc.
2122 Brandon Rd.
Shawigan Lake B.C.
V0R 2W3
Ph: 250-891-1602




PROJEC NO. d1315.27.13

ISSUED: 03 JAN. 2019
ISSUED: 11 JULY 2019
FOR DP: 15 JULY 2019

RECEIVED
DP1150
2019-JUL-16
Current Planning

PR3.1

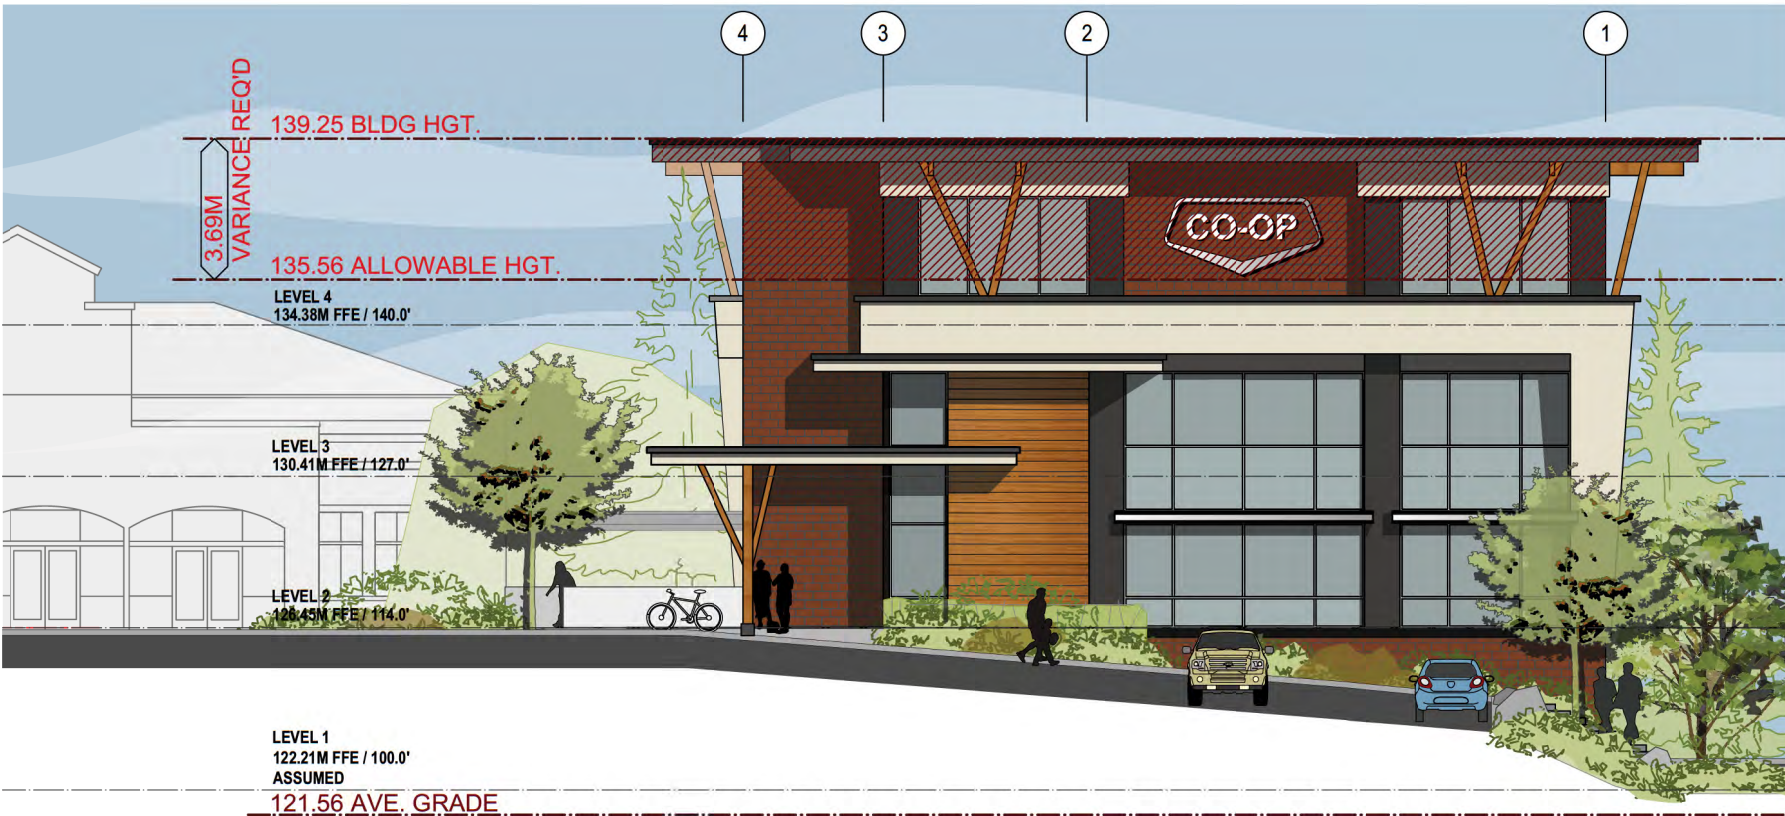

NORTH ELEVATION - FACING PARKING LOT

RECEIVED
DP1150
2020-OCT-30
Current Planning

proposed development
2517 BOWEN ROAD
nanaimo b.c

bjk architecture Inc.
2122 Braddon Rd.
Shawnigan Lake B.C.
V0R 2W3
Ph: 250-891-1602



PROJECT NO. d1315.27.13
ISSUED: 03 JAN. 2019
ISSUED: 16 MAY. 2019
FOR DP: 15 JULY 2019

PR4.1