



ATTACHMENT E CONCEPTUAL BUILDING ELEVATIONS

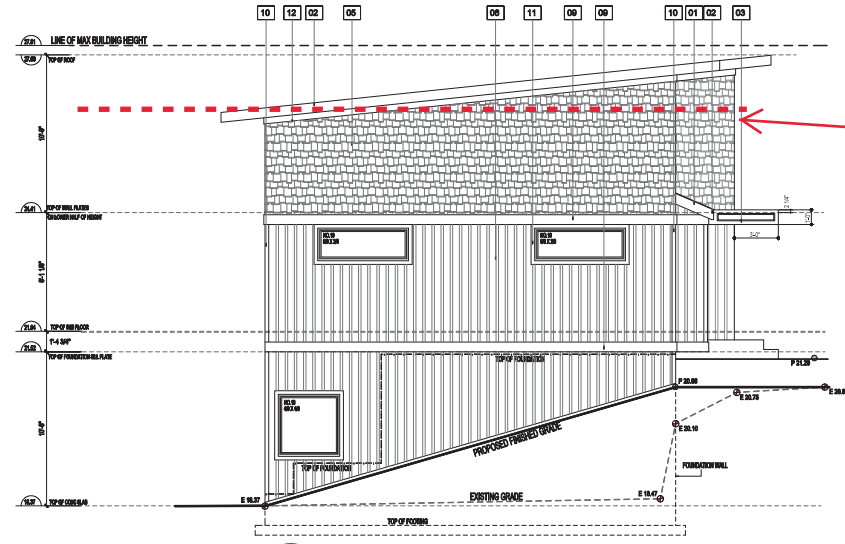


Proposed Height Variance of 0.31m

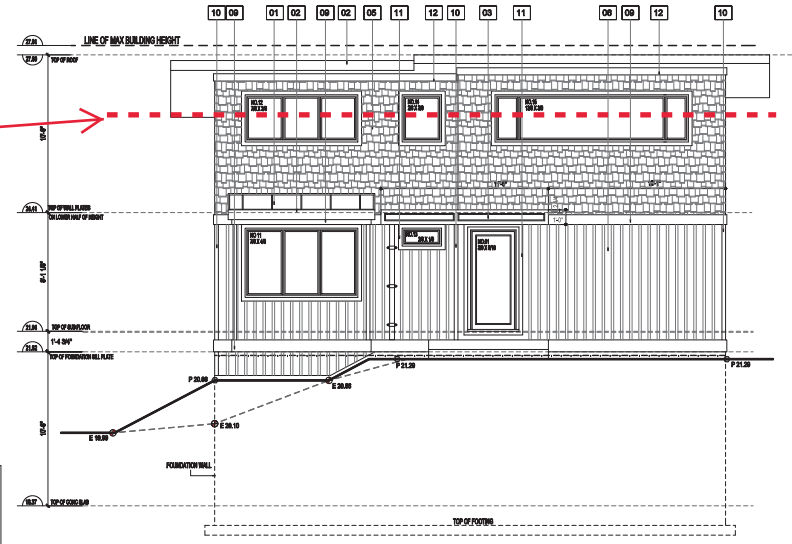


EXTERIOR FINISHES

01	STANDARD DIMENSIONAL ROOF / FLASHING WALL (GANG GREY OR BLACK)	11	1" FINE TRIM (WOOD OR METAL/PAINT)
02	1" DEEP PRE-FINISHED METAL FLASHING (GANG GREY OR BLACK)	12	1" FINISH TRIM AT ROOF LINE
03	HANDY PANELS (1/2" BATTEN ED BACKS) AND 1/4" CONE BEGINGS	13	
04	GLASS DOOR HANDLES	14	
05	CLEAR WALL FINISHES	15	
06	BOARD AND BATTEN BEAMS (1/2" BOARD AND 1" BATTEN)	16	
07	METAL CLAD WOOD WINDOW AND DOORS	17	
08	1/2" METAL TRIM	18	
09	1/2" METAL TRIM	19	
10	1" CORNER BEAMS THROUGH WINDOW, DOOR AND BATTEN WALLS ONLY	20	

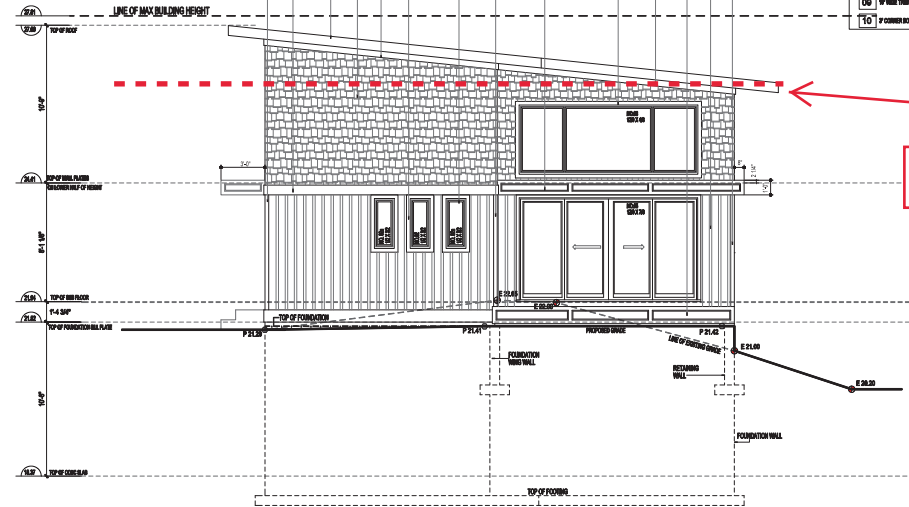

Proposed Height Variance of 0.31m

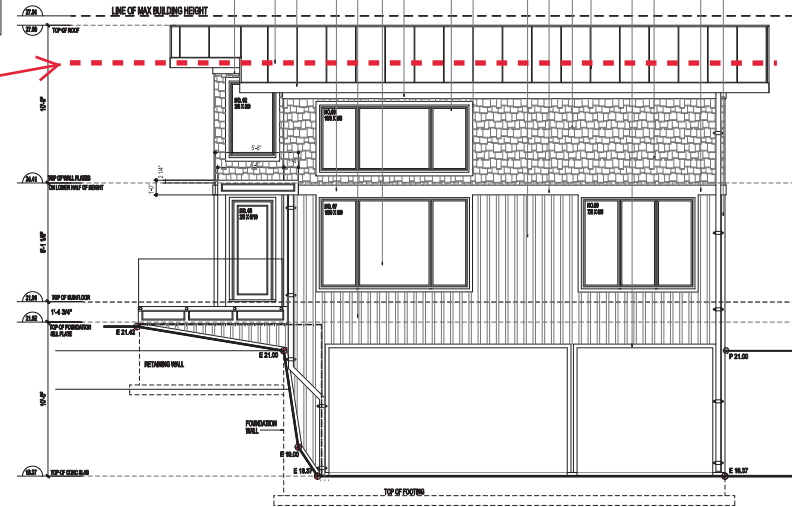

DO NOT SCALE DRAWINGS
ANY ERROR OR OMISSIONS ARE TO BE REPORTED TO INSIDE OUT ARCHITECTURE PRIOR TO COMMENCEMENT OF ANY WORK
ALL WORK TO BE DONE IN COMPLIANCE TO ALL LOCAL REGULATIONS AND BYLAWES ALSO TO ALL GOVERNING BUILDING CODES.

DRAWING REVISIONS

DATE	REV. NO.	REVISION

- DRAWING USE**
- CONCEPT DESIGN
 - DESIGN DEVELOPMENT
 - CONSTRUCTION
 - DEVELOPMENT PERMIT APPLICATION
 - RESONING APPLICATION
 - SITE CLARIFICATION

DRAWN BY RW
SCALE AS NOTED
CAD FILE CUSTOM

CLIENT:
CUSTOM RESIDENCE

LEGAL DESCRIPTION
LOT 03 DISTRICT LOT 25
PLAN WELLINGTON DISTRICT, PLAN 14237
SUBDIVISION *
CIVIC ADDRESS 3358 STEPHENSON POINT ROAD.

BUILDER/DEVELOPER:
SARTORI CUSTOM HOMES
1021 102

insideout architects
C. 804-315-8200

ELEVATIONS
*
A2