


ELEVATION DRAWING

PROPOSED FENCE, 2198 DEPARTURE BAY ROAD

NANAIMO, B.C.

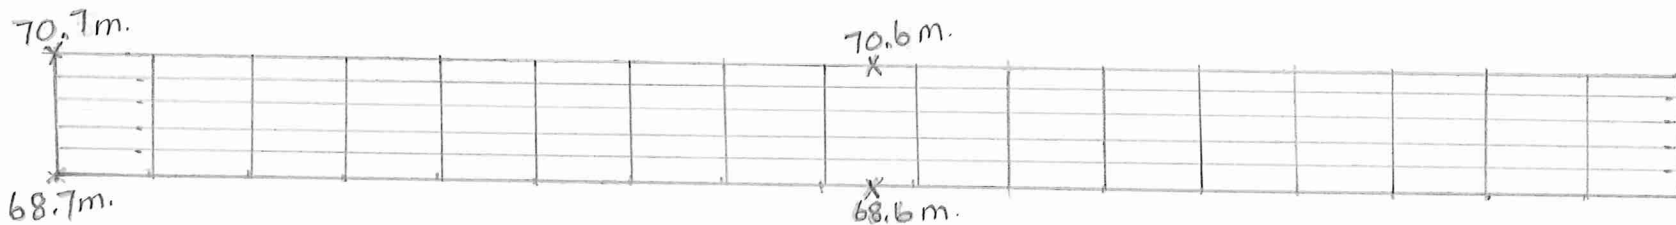

DEPARTURE BAY ROAD