


ATTACHMENT H LANDSCAPE PLAN AND DETAILS

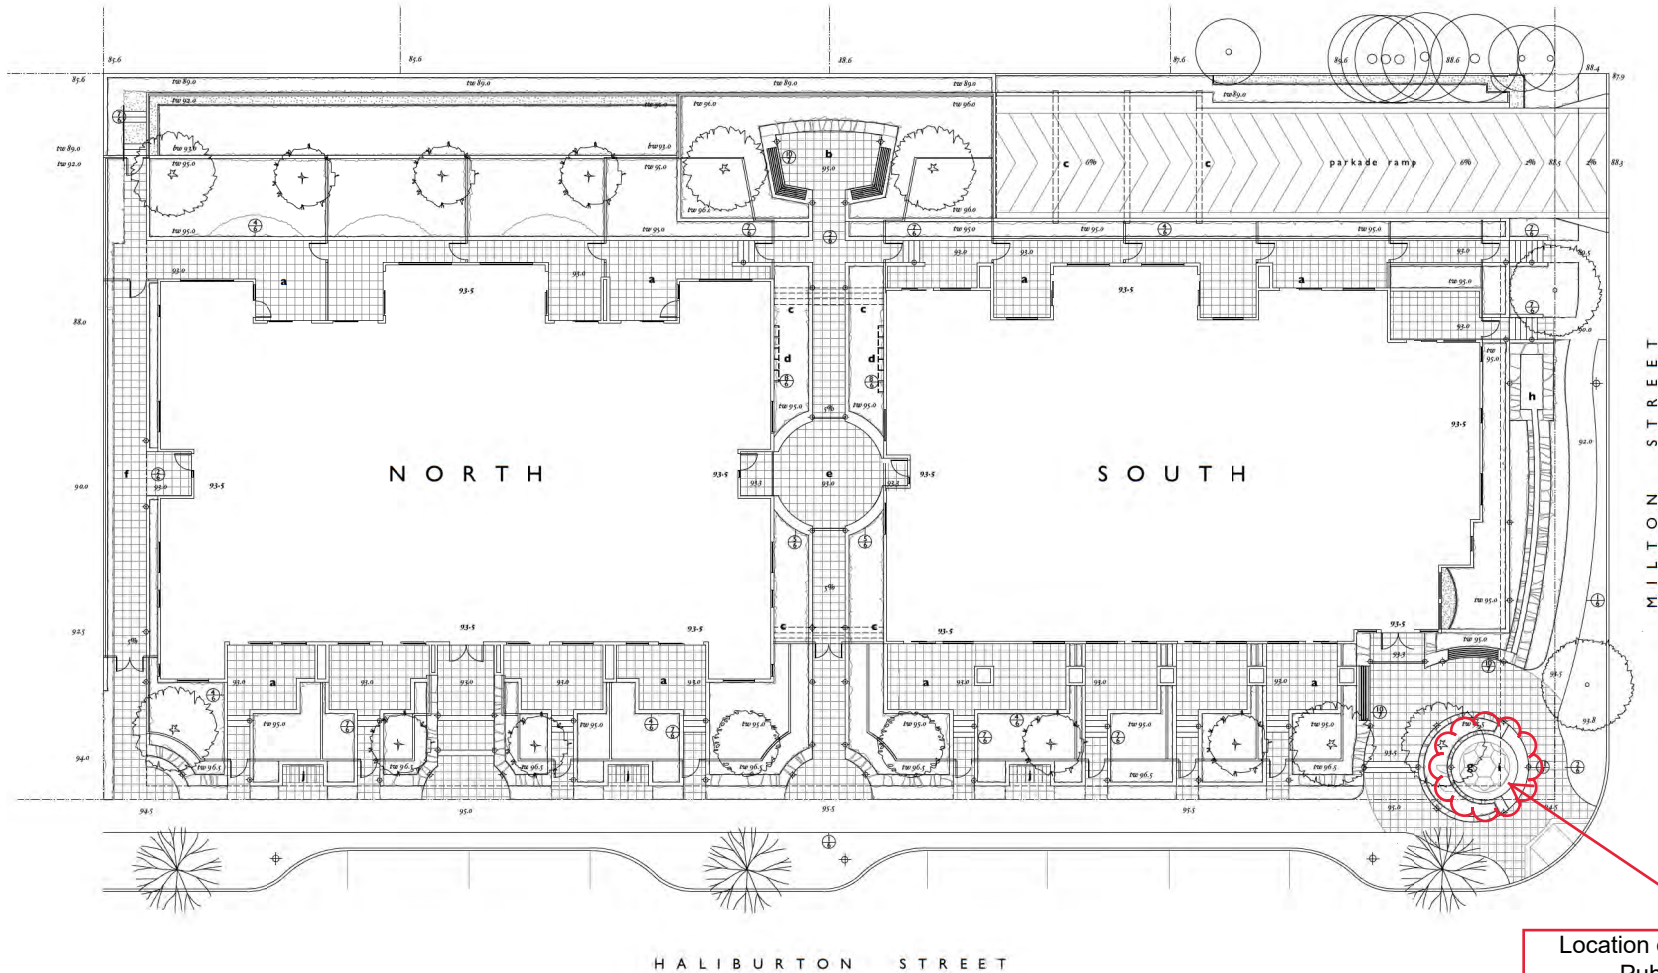

Drawings

- LA1 level 1 landscape plan
- LA2 level 1 planting plan
- LA3 level 4 planting plan
- LA4 level 6 landscape plan
- LA5 level 6 planting plan
- LA6 landscape details
- LA7 landscape details
- LA8 plant lists
- LA9 landscape specifications

Key

- a garden patio
- b accessible view terrace
- c vine trellis
- d green wall vine lattice
- e accessible garden courtyard
- f accessible north walkway
- g pool & fountain
- h water rill & raingarden
- i art installation
- j bicycle parking
- ◇ wall light



April 16, 2020 issued for ICP
 April 14, 2020 revised
 April 2, 2020 revision
 March 20, 2020 revision
 October 10, 2019 day admission
 July 22, 2019 day admission
 May 12, 2019 revision
 April 20, 2019 revision
 February 20, 2019 conceptual plan

PROSPECT
 151 Haliburton Street, Nanaimo, BC


Level One
 Landscape Plan
 Scale 5/32" = 1'-0"

TOPOGRAPHICS
 landscape architecture
 2 5 0 2 4 7 9 7 5 0

LA I

RECEIVED
DP1142
 2020-DEC-21
 Current Planning

Location of proposed
Public Art

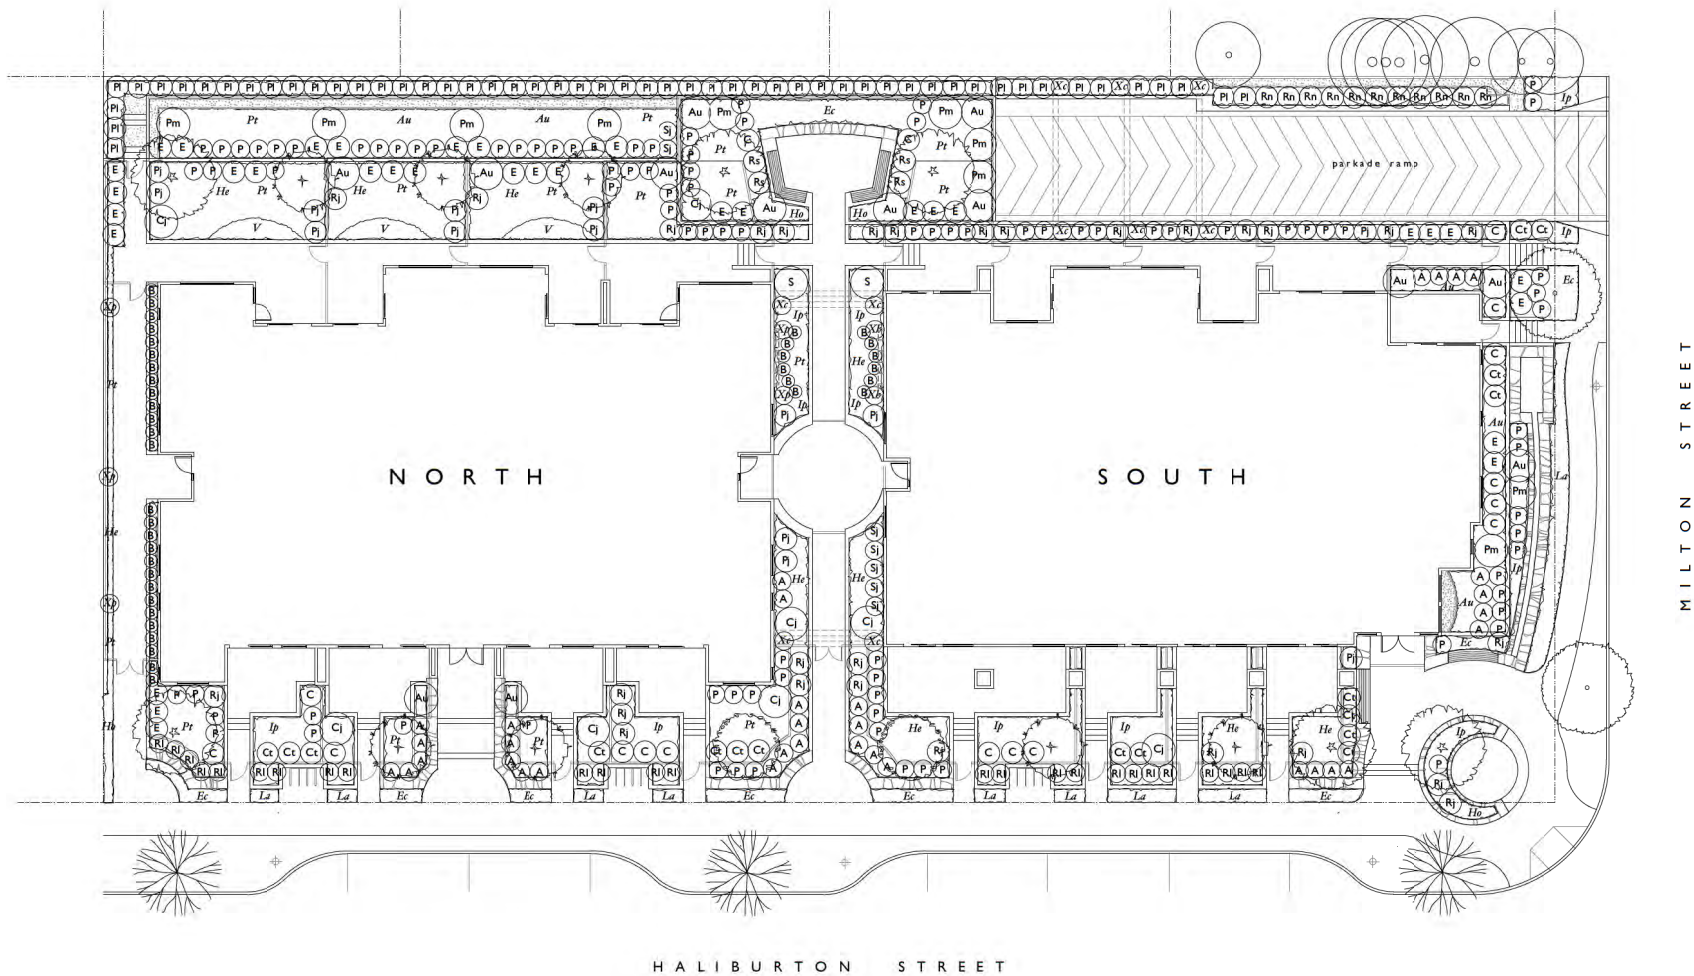

Note

*For Level One Plant List
please refer to sheet LA8*



April 16, 2020 issued for bp

April 14, 2020 revised
 April 2, 2020 revised
 March 20, 2020 revision
 October 10, 2019 dap submission
 July 25, 2019 dap submission
 May 12, 2019 revision
 April 20, 2019 revision
 February 20, 2019 conceptual plan

PROSPECT
151 Haliburton Street, Nanaimo, BC

Level One

Planting Plan

Scale $\frac{3}{32}''=1'-0''$

TOPOGRAPHICS
landscape architecture
250 247 9720

RECEIVED
DP1142
2020-DEC-21
Current Planning

LA 2



Note
For Level Four Plant List
please refer to sheet LA8




April 16, 2020 issued for bp
April 14, 2020

PROSPECT
1511 Haliburton Street, Nanaimo, BC
Level Four
Planting Plan
Scale 3/32" = 1'-0"


TOPOGRAPHICS
landscape architecture
2 5 0 2 4 7 9 7 2 0

LA 3

RECEIVED
DP1142
2020-DEC-21
CITY OF NANAIMO

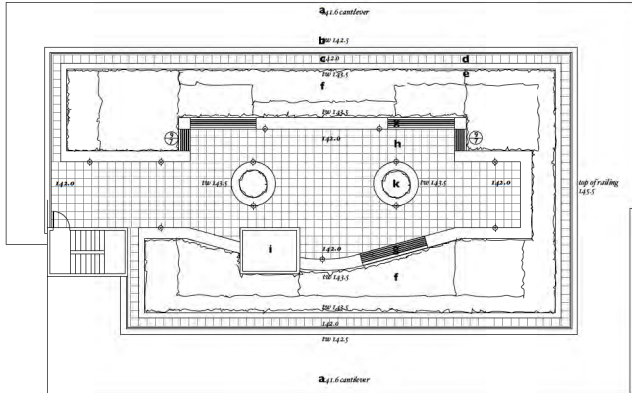

NORTH ROOF GARDEN

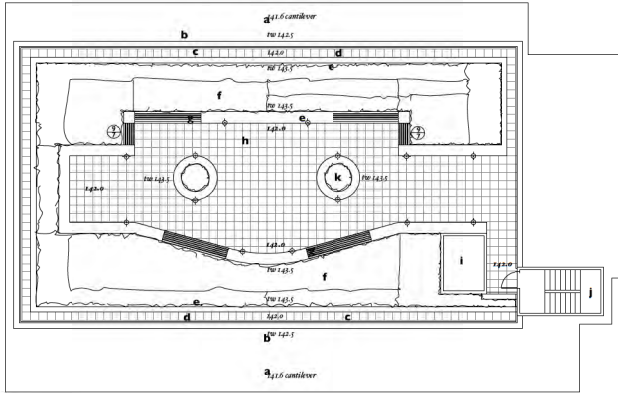

SOUTH ROOF GARDEN

HALIBURTON STREET

Key

- a roofline cantilever
- b parapet 12" height ⊕
- c guardrail
- d permeable pavers 18" square ⊕
- e planter wall 18" height
- f meadow planting (refer to L.A.5)
- g garden bench 18" height ⊕
- h courtyard / permeable pavers 18" square
- i elevator mechanical overrun
- j stairway
- K vegetable garden
- ◇ wall light



April 16, 2020 issued for bp
April 14, 2020 revised
March 20, 2020 revision
October 10, 2019 ddp submission
July 25, 2019 ddp submission
May 12, 2019 revision
April 20, 2019 revision
February 20, 2019 conceptual plan


PROSPECT
151 Haliburton Street, Nanaimo BC

Level Six
Landscape Plan
Scale 3/32 "1"=1'-0"


TOPOGRAPHICS
landscape architecture
250 247 9710

LA 4

RECEIVED
DP1142
2020-DEC-21
CITY OF NANAIMO

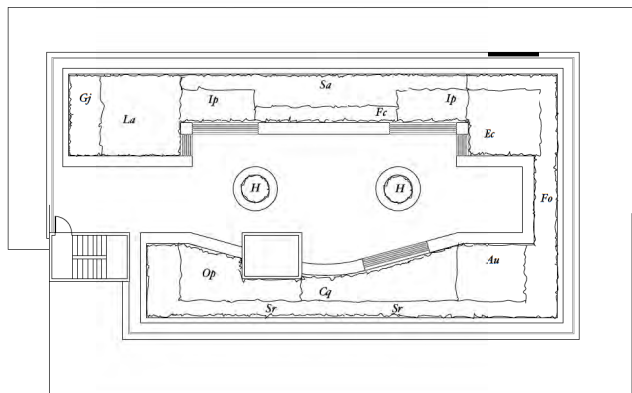

NORTH ROOF GARDEN

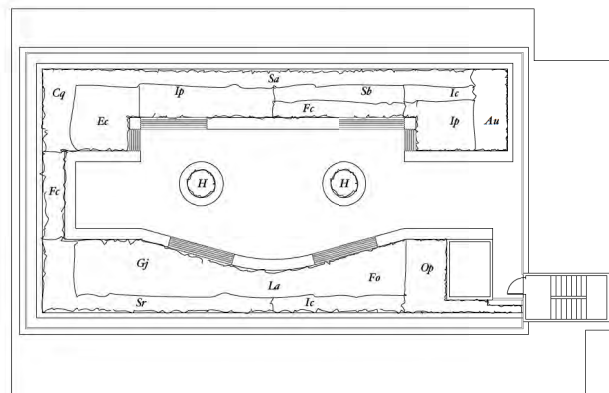


SOUTH ROOF GARDEN

HALIBURTON STREET



Note
For Roof Garden Plant List
please refer to sheet LA8

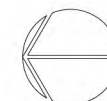

April 16, 2020 issued for hp
April 14, 2020 revision
March 20, 2020 revision
October 10, 2019 ddp submission
July 25, 2019 ddp submission
May 12, 2019
April 20, 2019 revision
February 20, 2019 conceptual plan


PROSPECT
151 Haliburton Street, Nanaimo BC

Level Six
Planting Plan
Scale 3/32"=1'-0"


TOPOGRAPHICS
landscape architecture
250 247 9710

RECEIVED
DP1142
2020-DEC-21
City of Nanaimo


LA 5

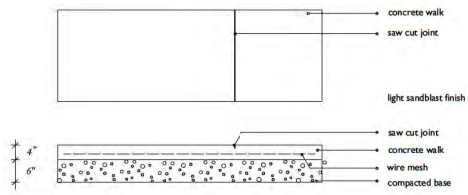


1 Concrete Sidewalk Plan & Section

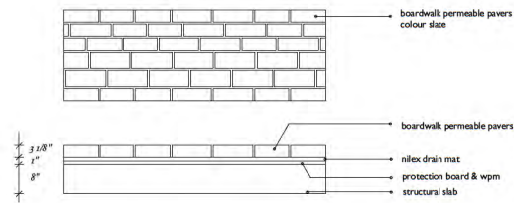


2 boardwalk pavers by barkman
Level 1 Boardwalk Pavers

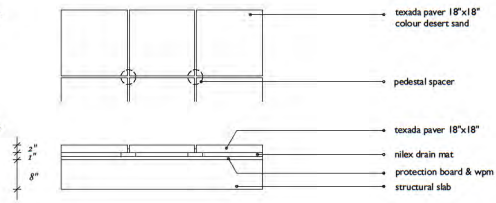


3 hydrapress pavers by abbotsford concrete
Level 6 Hydrapress Pavers

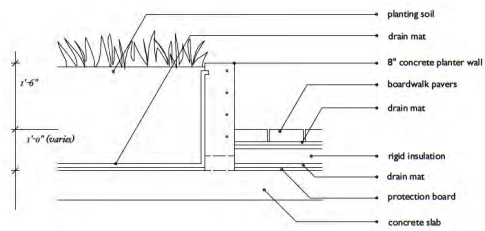


4 Level 1 Concrete Planter Wall

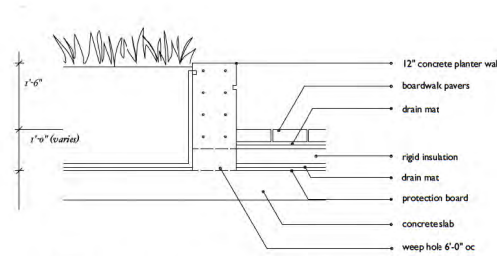


5 Level 1 Concrete Sitting Wall

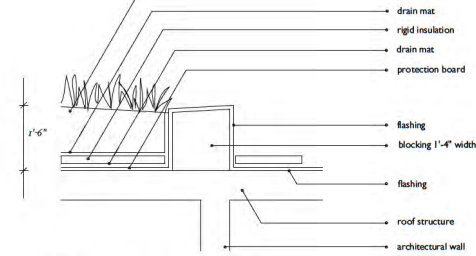

6 Level 6 Parapet Wall

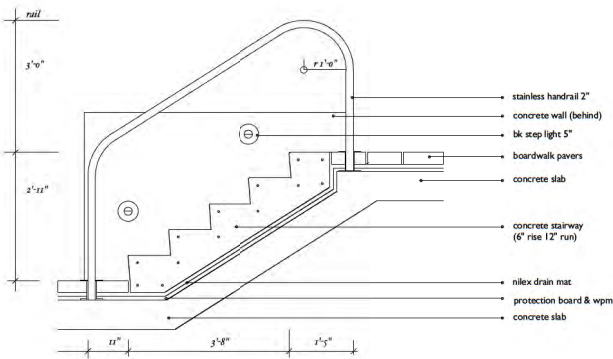

7 step rise 7" / step run 11"
Concrete Stairway Section

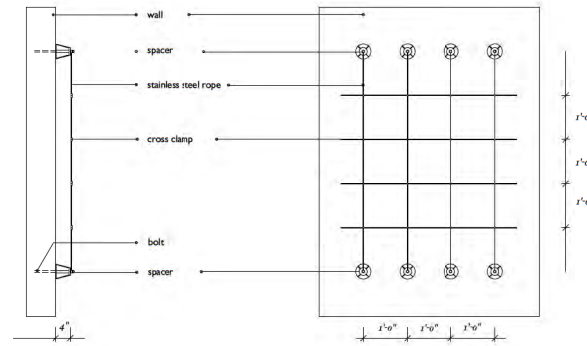

8 Green Wall Vine Trellis



April 16, 2020 issued for by
April 14, 2020

PROSPECT
151 Haliburton Street, Nanaimo, BC

Landscape Details
Scale 3/4" = 1'-0"

RECEIVED
DP1142
2020-DEC-21
Current Planning

TOPOGRAPHICS
landscape architecture
250 247 9720

LA 6

10 Level I Garden Bench Elevation & Section

11 Milton Corner Fountain Section

April 16, 2020 issued for bp
April 14, 2020














 



















PROSPECT
151 Haliburton Street, Nanaimo, BC







Landscape Details
Scale 3/4"=1'-0"





 









TOPOGRAPHICS
landscape architecture
250 247 9120

LA 7

RECEIVED
DP1142
2020-DEC-21
Current Planning

LEVEL 1 PLANT LIST					
Symbol	Qty	Botanical Name	Common Name	Size	Note
TREES					
	7	<i>Aster palmatum</i> Sankaki	Japanese Maple	6' ht	multistem
	2	<i>Cercidiphyllum japonica</i>	Katsura	3" cal	
	6	<i>Magnolia soulangiana</i>	Magnolia	3" cal	
	2	<i>Platanus x acerifolia</i>	London Plane	3" cal	6' standard
	3	<i>Prunus serrulata</i> Kwanzan	Flowering Cherry	3" cal	
SHRUBS					
	12	<i>Arbutus unedo</i>	Strawberry Tree	#5	
	12	<i>Azalea japonica</i> Hino White	Azalea	#5	
	19	<i>Blechnum spicant</i>	Deer Fern	#2	
	8	<i>Camellia japonica</i> Elegans Clampane	Camellia	#5	
	14	<i>Camellia theysiflorus</i> Victoria	California Lilac	#2	
	17	<i>Choisya ternata</i>	Mexican Mockorange	#2	
	15	<i>Euconymus alatus</i> Compactus	Burningshubb	#2	
	14	<i>Pieris japonica</i> Compacta	Pieris	#5	
	10	<i>Pinus mugo</i> Pumillo	Mugo Pine	#5	
	19	<i>Polystichum munifolium</i>	Swordfern	#2	
	13	<i>Prunus laurocerasus</i> Reynouardii	Ruscus Laurel	#7	
	18	<i>Rhododendron Jean Marie de Montague</i>	Rhododendron	#5	
	4	<i>Rhododendron Snow Lady</i>	Rhododendron	#5	
	15	<i>Rosa midland La Seviliana</i>	Rose	#5	
	11	<i>Rosa nutkana</i>	Nootka Rose	#5	
	7	<i>Skimmia japonica</i>	Skimmia	#2	
	2	<i>Syringa vulgaris</i> Edith Cavell	Lilac	#5	
GROUNDCOVERS					
	50	<i>Aristotaphylos uva-ursi</i>	Kinnikinnick	4"	
	120	<i>Erica carnea</i> Springwood White	Heather	#1	
	120	<i>Lavandula angustifolia</i> Munstead	Lavender	#1	
	120	<i>Pachyandra terminalis</i>	Japanese Spurge	4"	
PERENNIALS					
	50	<i>Hamorcallis Stella d'Oro</i>	Daylily	#1	
	180	<i>Houta nobilissima</i> Elegans	Houta	#1	
	120	<i>Iris pumilla</i>	Iris	#1	
	50	<i>Vergilalis</i>		#1	
VINES					
	10	<i>Clematis armandii</i>	Evergreen Clematis	#5	staked
	2	<i>Hydrangea anomala</i> Petiolaris	Climbing Hydrangea	#5	staked
	5	<i>Parthenocissus tricuspidata</i>	Boston Ivy	#5	staked
All Plants to meet BCSLA / BCNTA Standards Drip irrigation to be provided for all planting areas					

LEVEL 4 PLANT LIST					
Symbol	North Qty	South Qty	Botanical Name	Common Name	Size
SHRUBS					
	4	3	<i>Arbutus unedo</i> Compacta	Strawberry Tree	#5
	7	3	<i>Choisya ternata</i> Sundance	Mexican Mockorange	#5
GROUNDCOVERS					
	12	12	<i>Fragaria chilensis</i>	Strawberry	#1
	6	6	<i>Lavandula angustifolia</i> Munstead	Lavender	#1
GRASSES					
	4		<i>Pbrornium tenax</i> Rubrum	New Zealand Flax	#2
	2		<i>Parthenocissus tricuspidata</i>	Boston Ivy	#5
All Plants to meet BCSLA / BCNTA Standards Drip irrigation to be provided for all planting areas					

LEVEL 6 PLANT LIST					
Symbol	North Qty	South Qty	Botanical Name	Common Name	Size
PERENNIALS					
	24	60	<i>Fragaria chilensis</i>	Strawberry	#1
	48	120	<i>Geranium Johnson Blue</i>	Geranium	#1
	72	108	<i>Iris pumilla</i>	Iris	#1
	120	72	<i>Sedum album</i>	Sedum	#1
	180	60	<i>Sedum rupestre</i>	Sedum	#1
GROUNDCOVERS					
	60	42	<i>Aristotaphylos uva-ursi</i>	Kinnikinnick	#1
	72	72	<i>Erica carnea</i> Springwood White	Heather	#1
	96	48	<i>Lavandula angustifolia</i> Munstead	Lavender	#1
	0	24	<i>Stachys byzantina</i>	Lamb's Ears	#1
GRASSES					
	98	60	<i>Festuca ovina</i>	Blue Fescue	#1
	0	48	<i>Imperata cylindrica</i> Red Baron	Japanese Bloodgrass	#1
	72	60	<i>Ophiopogon planiscarpus</i> Arabicus	Black Mondo Grass	#1
HERBS					
	24	24	<i>to be selected</i>		#1
BULBS					
	120	48	<i>Camassia quamash</i>	Camass	bulb
All Plants to meet BCSLA / BCNTA Standards Drip irrigation to be provided for all planting areas					



April 16, 2020 issued for bp
April 14, 2020 revised
April 2, 2020 revised
March 20, 2020 revision
October 10, 2019 ddp submission
July 25, 2019 ddp submission
May 22, 2019 revision
April 20, 2019 revision
February 20, 2019 conceptual plan

PROSPECT
151 Haliburton Street, Nanaimo, BC

Plant Lists
Scale 3/32"=1'-0"

TOPOGRAPHICS
landscape architecture
250-247-9730

LA 8

RECEIVED
DP1142
2020-DEC-21
COURTESY PLANNING