


# ATTACHMENT F RE-VEGETATION PLAN

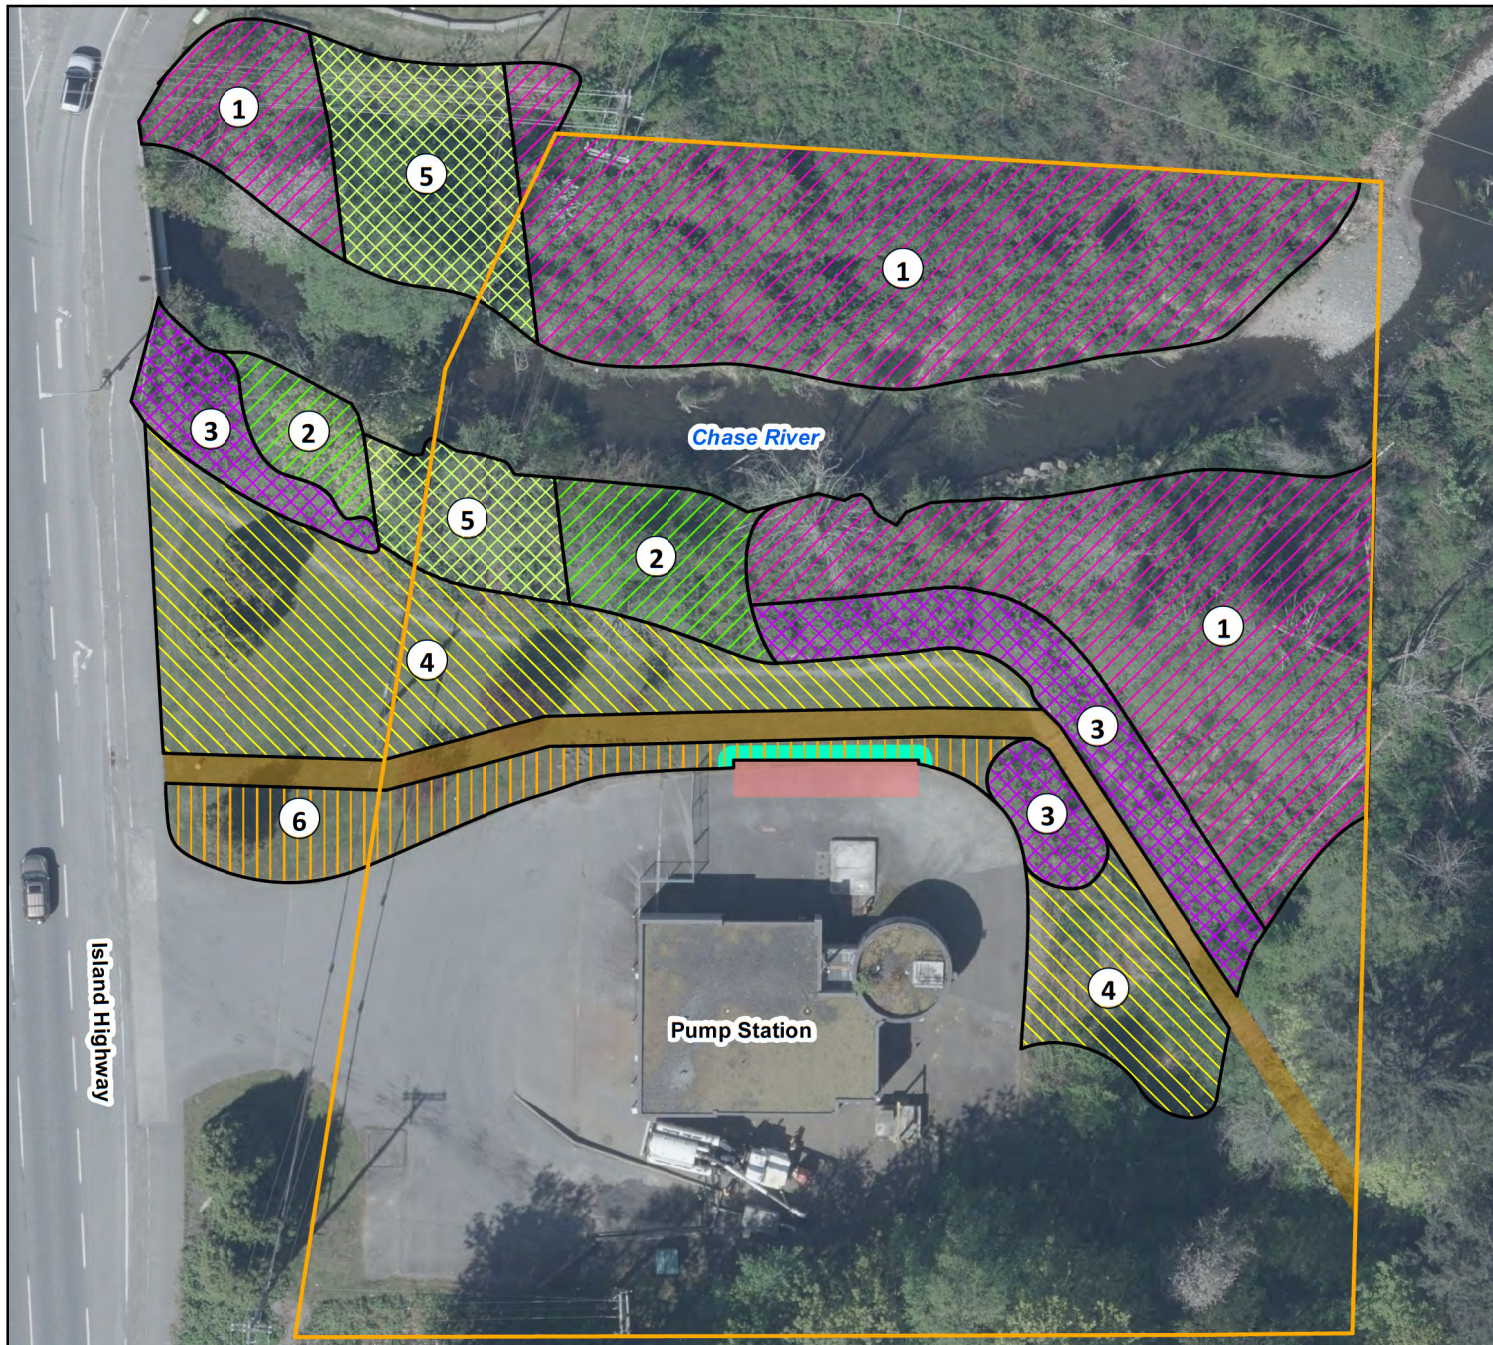

## Site Plan: Chase River Vegetation Management Plan

Parcel Boundary

### Treatment Areas

- 1 - Dense Blackberry Removal and Infill Planting
- 2 - Sparse Blackberry Removal and Infill Planting
- 3 - Dense Blackberry Removal and Dense Planting
- 4 - Dense Planting
- 5 - Maintain Existing Planting
- 6 - Landscaped / Lawn

Proposed Hedge

### Proposed Development

- New Valva Station
- 2 m Wide Gravel Pathway

Note: All plantings must be spaced 0.5 m from the proposed pathway to provide suitable shoulder vegetation clearances.

