




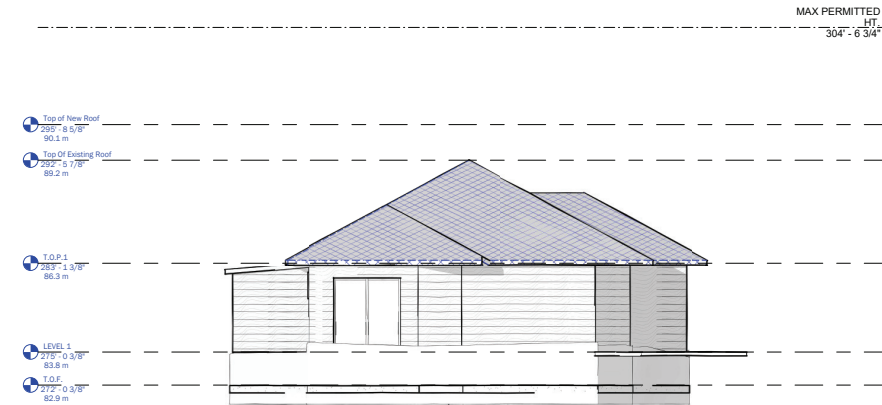


① Elevation - NORTH - EXISTING
3/16" = 1'-0"

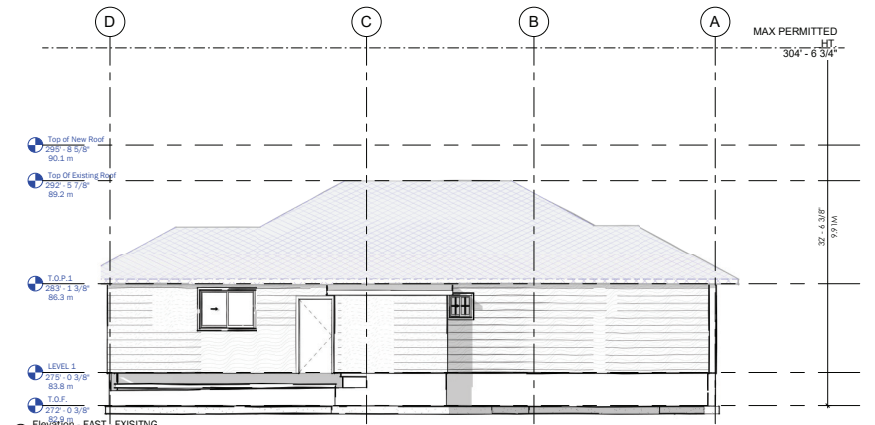

② Elevation - EAST - EXISTING
3/16" = 1'-0"

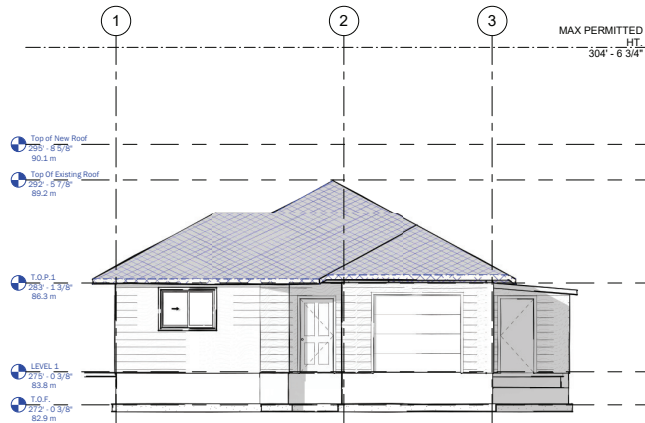

③ Elevation - SOUTH - EXISTING
3/16" = 1'-0"

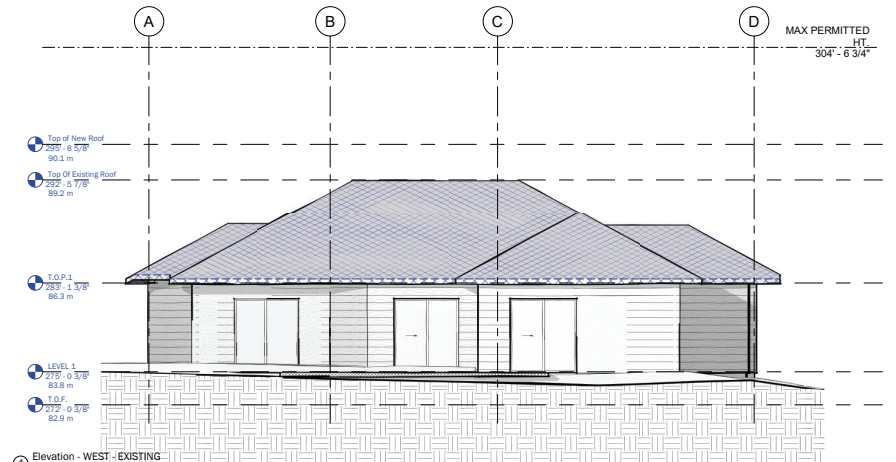

④ Elevation - WEST - EXISTING
3/16" = 1'-0"

RECEIVED
80716
2021-MAR-09
Current Planning



A L A I R



ANCHOR
BUILDING CO.
design | drafting
nanaimo b.c. | 250.713.3353
mrdylan@anchorbuildingco.com

THE DRAWING, DESIGN IDEAS AND
REMARKS OF CONSTRUCTION DIRECTED
HEREIN ARE THE EXCLUSIVE PROPERTY OF
ANCHOR BUILDING COMPANY LIMITED
AND ITS SUBSIDIARIES. ALL RIGHTS
RIGHTS ARE EXPRESSLY RESERVED. THEY
ARE NOT TO BE REPRODUCED, COPIED,
REPRODUCED, OR USED FOR ANY
PURPOSES WITHOUT THE WRITTEN
CONSENT OF ANCHOR BUILDING CO.
LIMITED. ANY UNAUTHORIZED USE OF
THESE PLANS BY A THIRD PARTY, THE THIRD
PARTY SHALL NOT BE RESPONSIBLE FOR
REPRODUCING OR USING ANCHOR
BUILDING COMPANY LIMITED.

Merilees Renovation

3203 Singleton Rd
Nanaimo BC

CLIENT

Alair Homes Nanaimo


DATE	#	DESCRIPTION
20.05.14	1	Concept
20.09.20	2	Rev. 1
20.10.12	3	Issued for Coordination
21.01.04	4	Issued for Construction

DATE 2020.09.14
SCALE 3/16" = 1'-0"


DRAWN BY DL

ELEVATIONS - EXISTING


A200

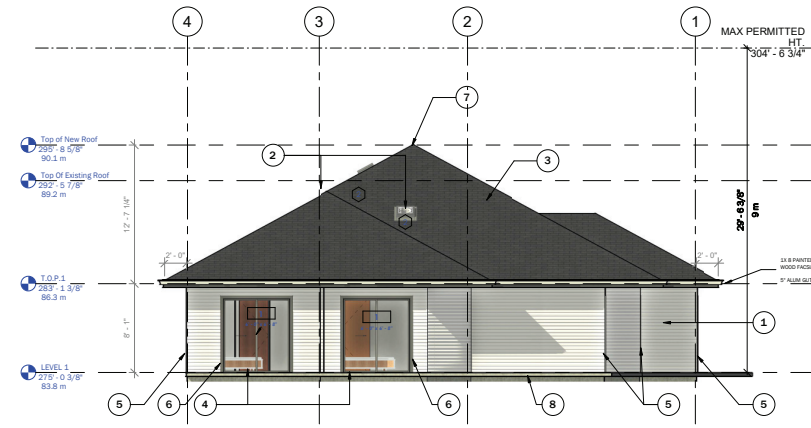


① Elevation - NORTH - NEW
3/16" = 1'-0"

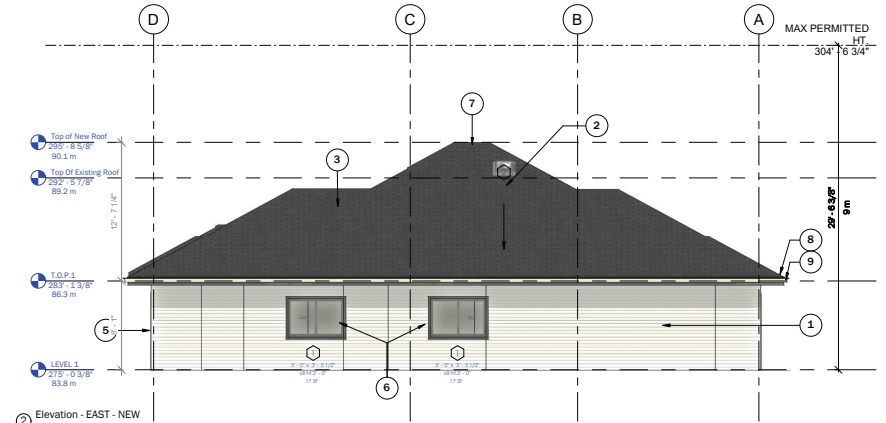

② Elevation - EAST - NEW
3/16" = 1'-0"

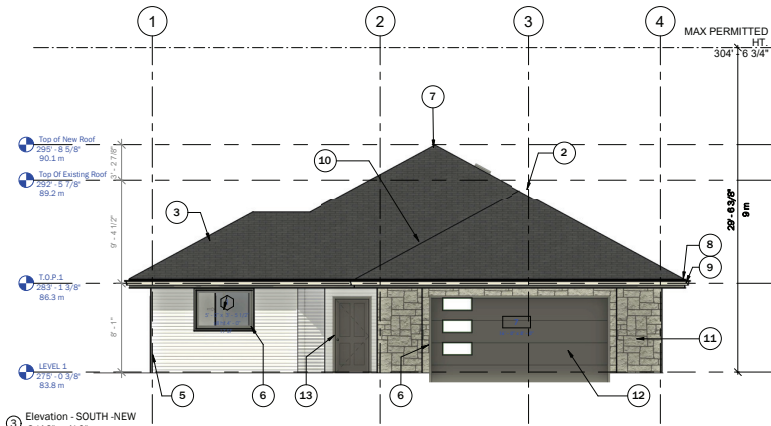

③ Elevation - SOUTH - NEW
3/16" = 1'-0"

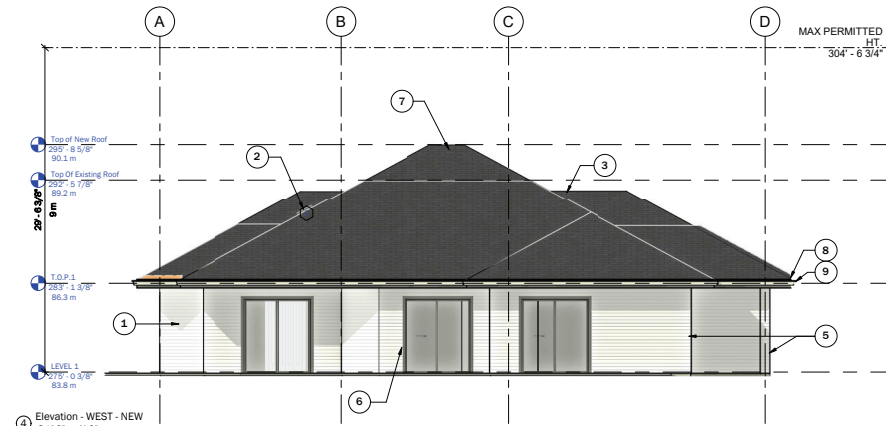

④ Elevation - WEST - NEW
3/16" = 1'-0"

1	8/25" HARDIE PLANK® - SELECT CEDARMILL - ARCTIC MIST
2	VELUX SUN TUNNEL
3	NEW ASPHALT ROOF
4	MATCH NEW PATIO SLIDER TO EXISTING
5	5/4"X 3.5" HARDIETRIM® - ARCTIC WHITE
6	5/4"X 3.5" HARDIETRIM® - IRON GRAY
7	RIDGE VENT
8	1X8 PAINTED WOOD FASCIA - JAMES HARDIE COBBLE STONE
9	5" ALUM GUTTER C/W LEAF GUARD
10	METAL VALLEY FLASHINGS
11	CULTURED STONE VENEER
12	INSULATED GARAGE DOOR W/ 3 LITES
13	EXISTING DOOR PAINTED TO MATCH - IRON GRAY



A L A I R



ANCHOR BUILDING CO.
design | drafting
nanaimo b.c. | 250.713.3353
mrdylan@anchorbuildingco.com

THE DRAWING, DESIGN IDEAS AND
REMARKS OF CONSTRUCTION DIRECTED
HEREIN ARE THE EXCLUSIVE PROPERTY OF
ANCHOR BUILDING COMPANY LIMITED
AND ITS SUBSIDIARIES. NO PART OF THIS
DRAWING IS TO BE REPRODUCED, COPIED,
REPRODUCED, OR USED FOR ANY
PURPOSES WITHOUT THE WRITTEN
CONSENT OF ANCHOR BUILDING CO.
IN THE EVENT OF ANY UNAUTHORIZED USE OF
THIS DRAWING BY A THIRD PARTY, THE THIRD
PARTY SHALL NOT BE RESPONSIBLE FOR
REPRODUCING OR USING THIS DRAWING.

Merilees Renovation

3203 Singleton Rd
Nanaimo BC

CLIENT

Alair Homes Nanaimo

DATE	#	DESCRIPTION
20.09.14	1	Concept
20.09.20	2	Rev. 1
20.10.12	3	Issued for Coordination
21.01.04	4	Issued for Construction

DATE 2020.09.14
SCALE 3/16" = 1'-0"

DRAWN BY DL

RECEIVED
2021-MAR-09
Current Planning

ELEVATIONS - NEW

A201