


ATTACHMENT D SITE PLAN



VIEW OF SITE FROM POND (NORTH)

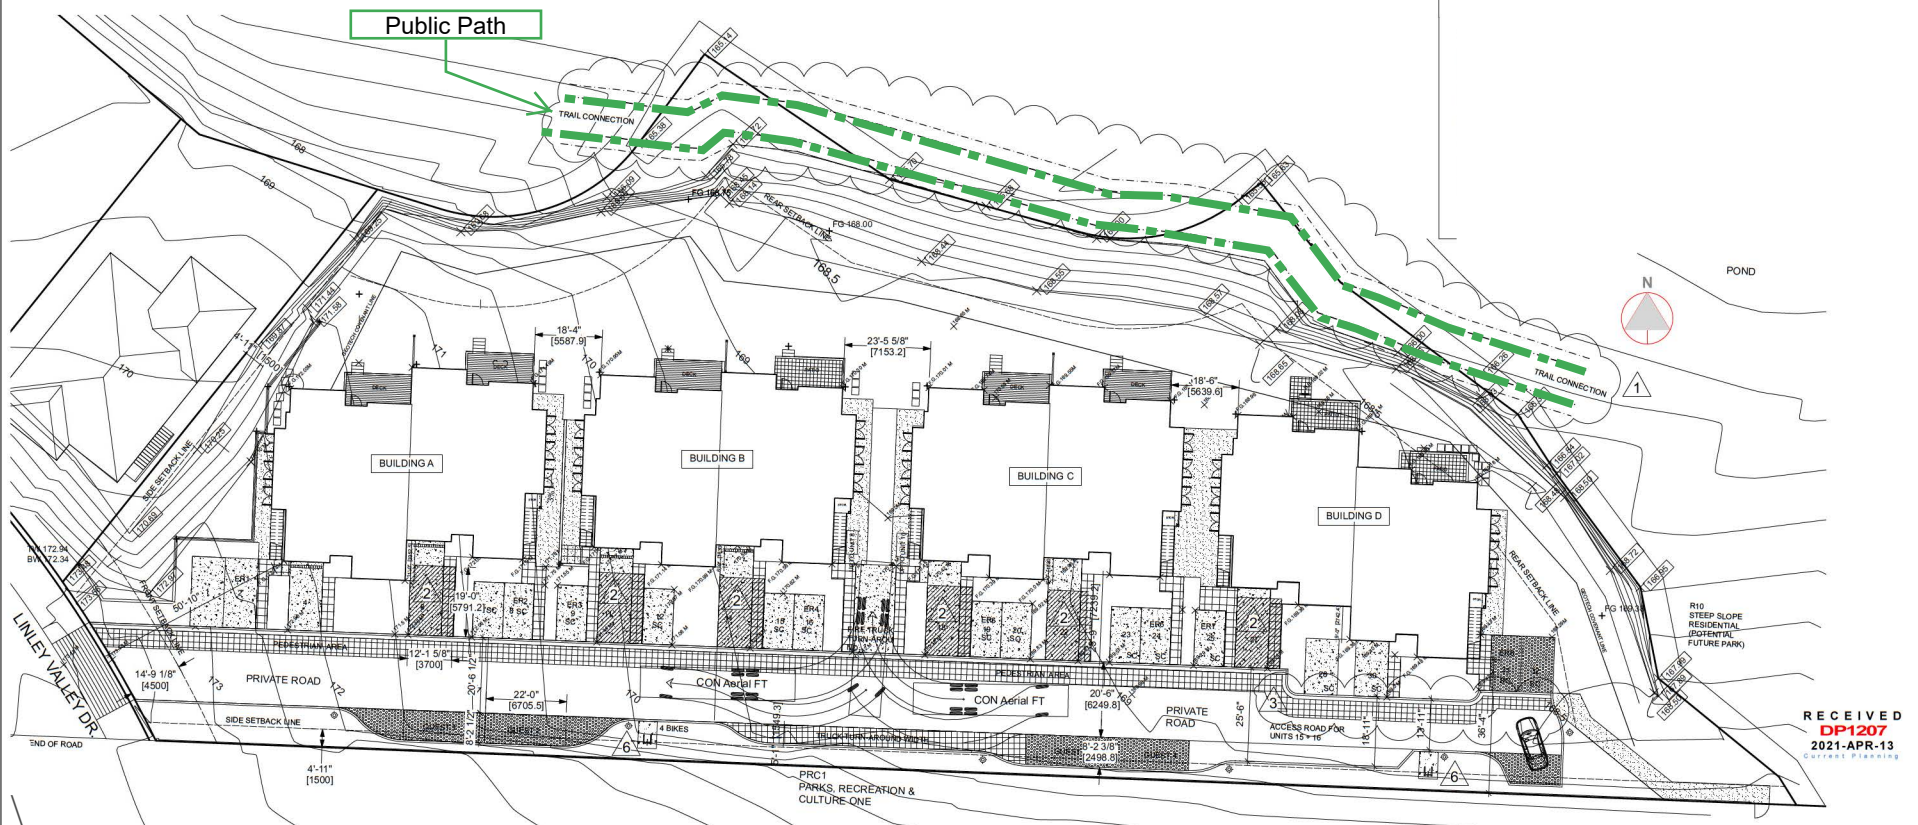

SITE PLAN

5594 LINLEY VALLEY DRIVE, NANAIMO
ISSUED FOR DP REVISION
APRIL 13, 2021

LINLEY VALLEY DRIVE FOURPLEXES

SITE PLAN + SITE DATA

A-01
1/16" = 1'-0"

dHKarchitects

RECEIVED
DP1207
2021-APR-13
CITY OF NANAIMO