


# ATTACHMENT E PROPOSED FENCE DETAILS

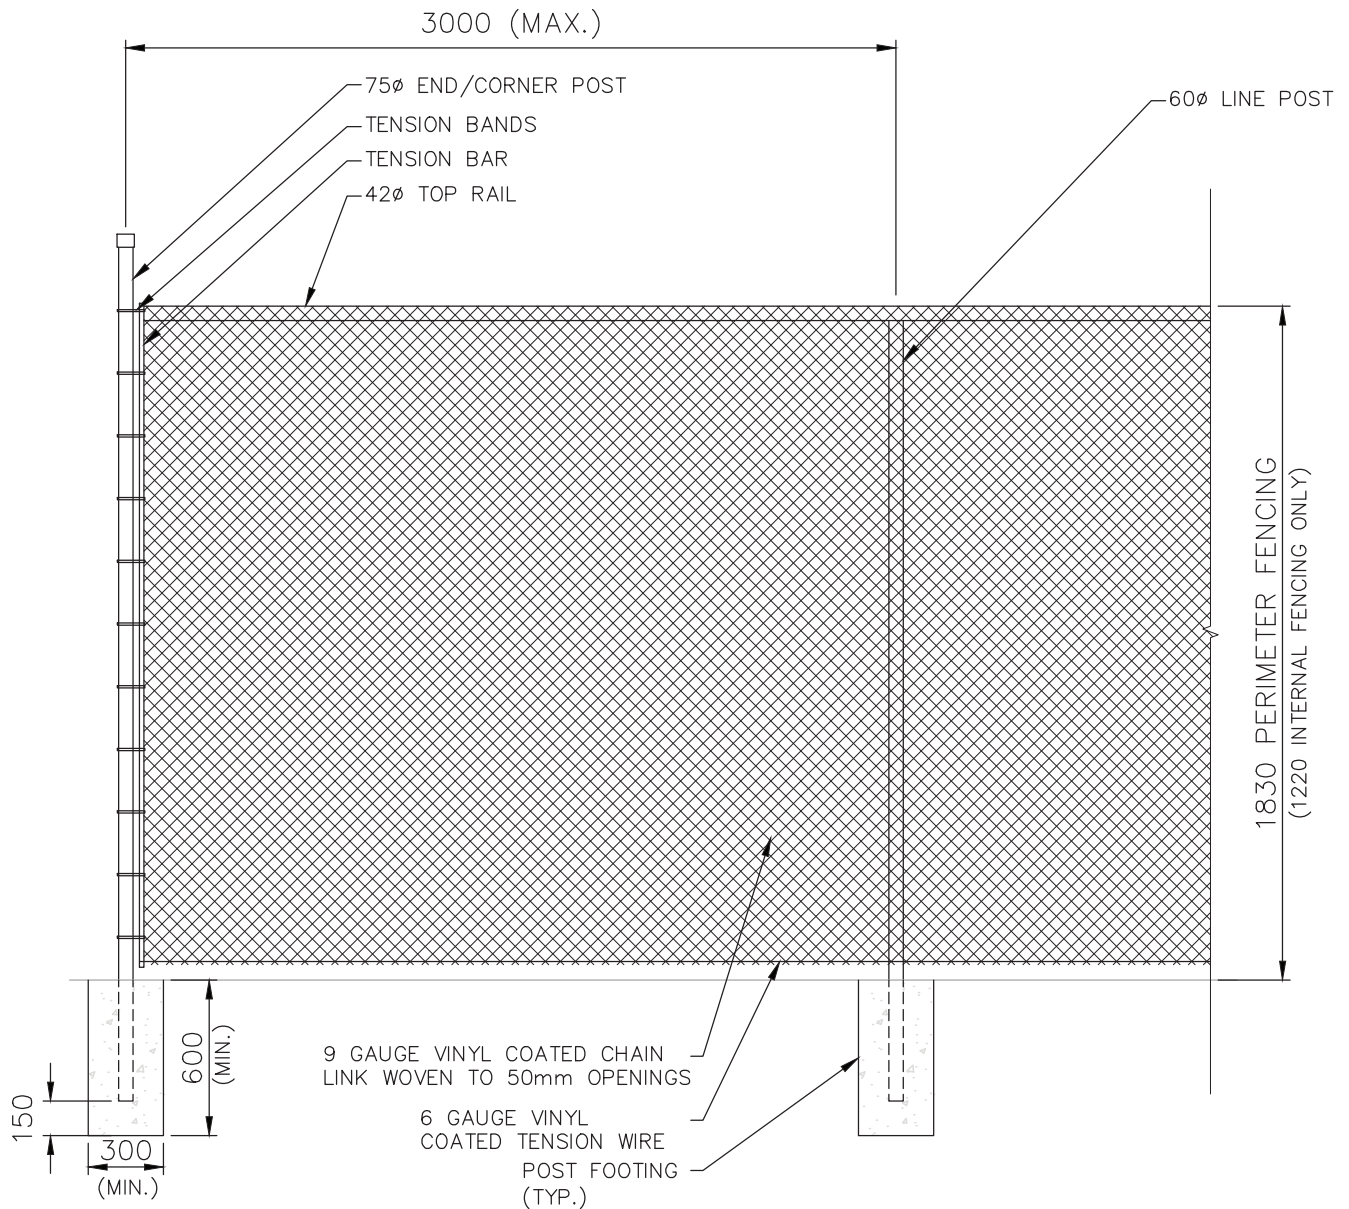

1.83m HIGH PERIMETER FENCE DETAIL  
NTS

**RECEIVED**  
**DVP418**  
**2021-APR-15**  
Current Planning



3701 Shenton Rd, Nanaimo, BC V9T 2H1  
Tel: 250-751-8558 Fax: 250-751-8559  
Email: mail@heroldengineering.com

421 FRANKLYN & 420/430 SELBY  
STREET DEMOLITION

FENCING DETAIL

PROJECT No. 0016-266	DESIGNED PGR	DESIGN REVIEW	DRAFTED PGR	DRAFTING REVIEW	SCALE NTS	DRAWING No. SK-2	REV. 1
-------------------------	-----------------	---------------	----------------	-----------------	--------------	---------------------	-----------

DESTROY ALL DRAWINGS SHOWING PREVIOUS REVISION