


ATTACHMENT F  
AERIAL PHOTO



DEVELOPMENT VARIANCE PERMIT APPLICATION NO. DVP00418

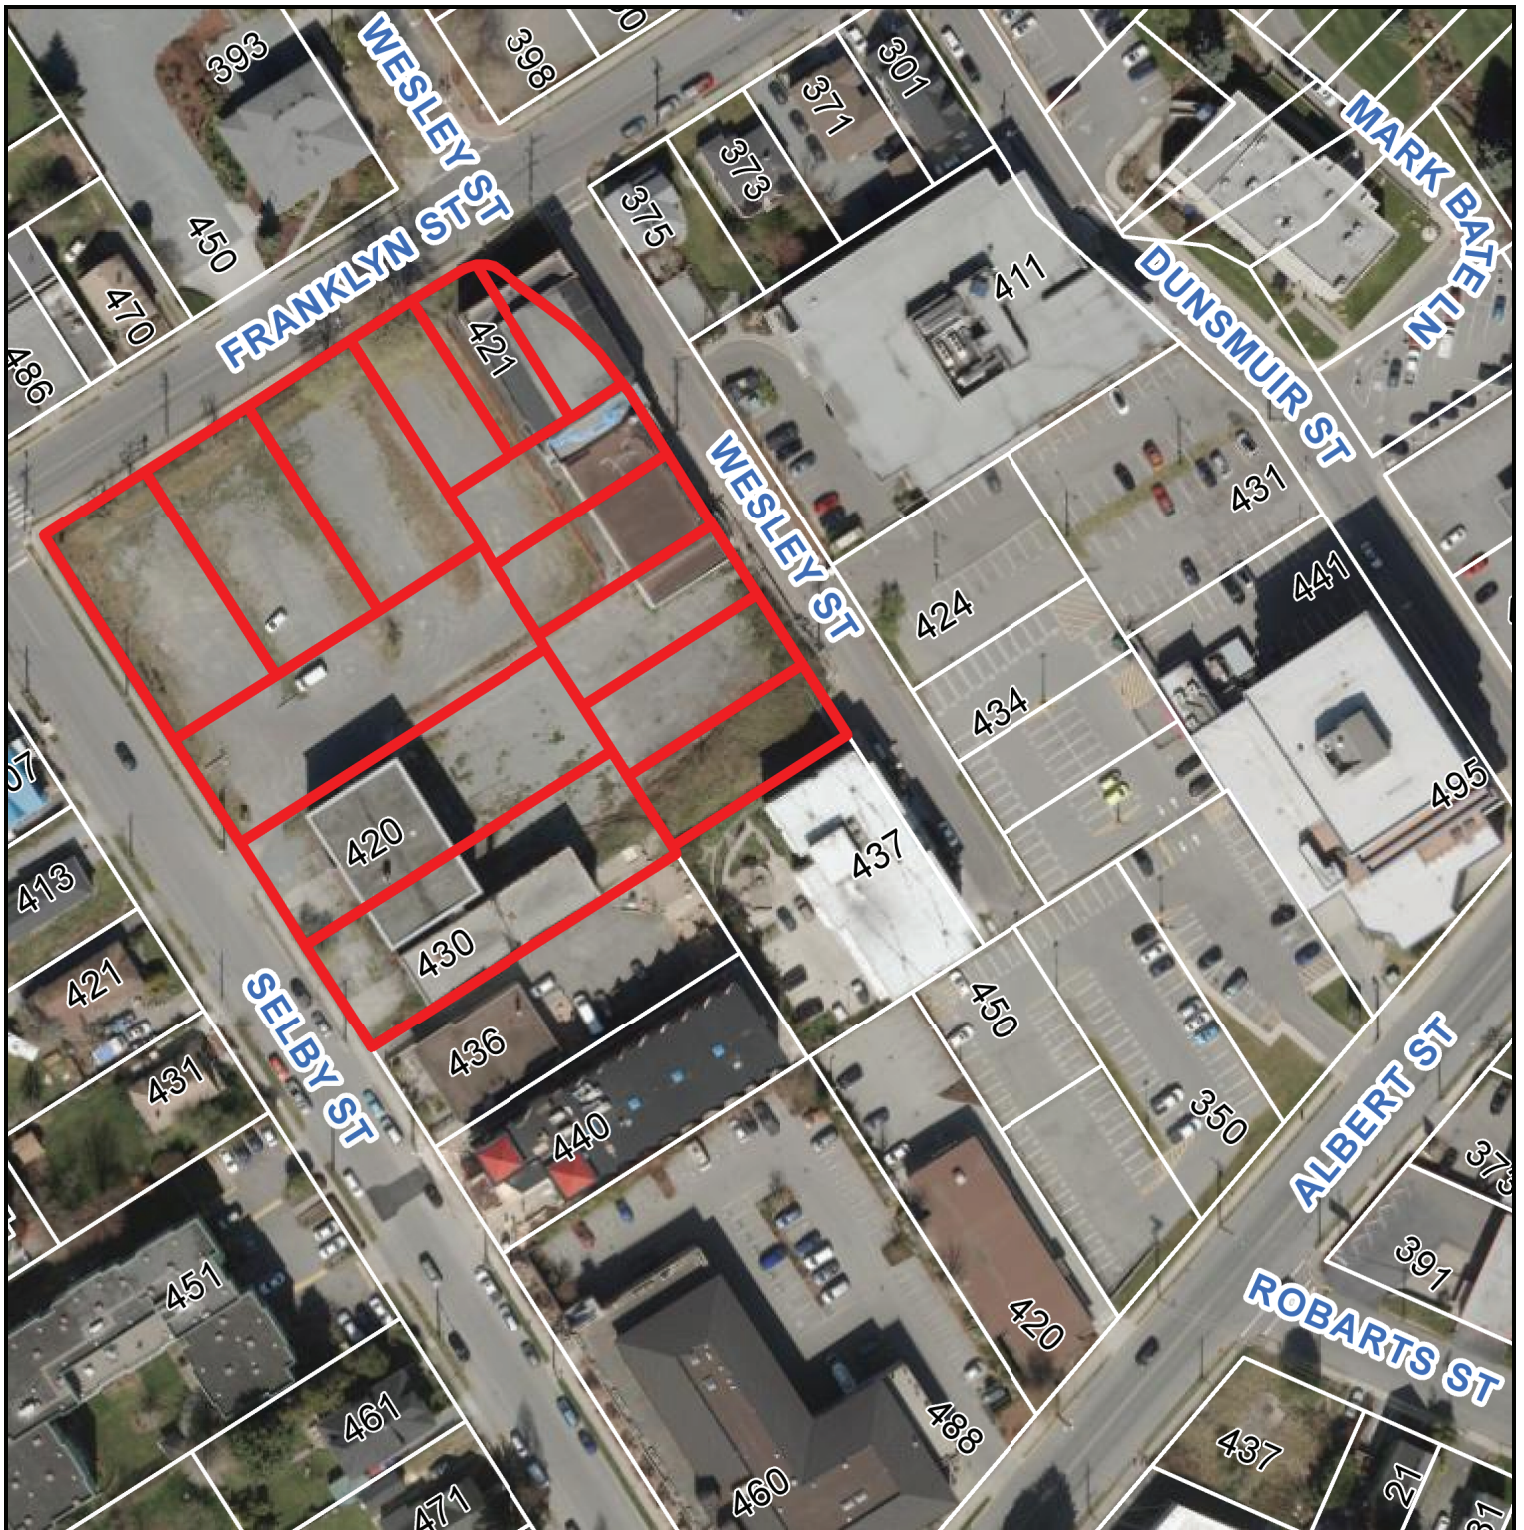

421 FRANKLYN STREET and 420/430 SELBY STREET