



ATTACHMENT E BUILDING ELEVATIONS

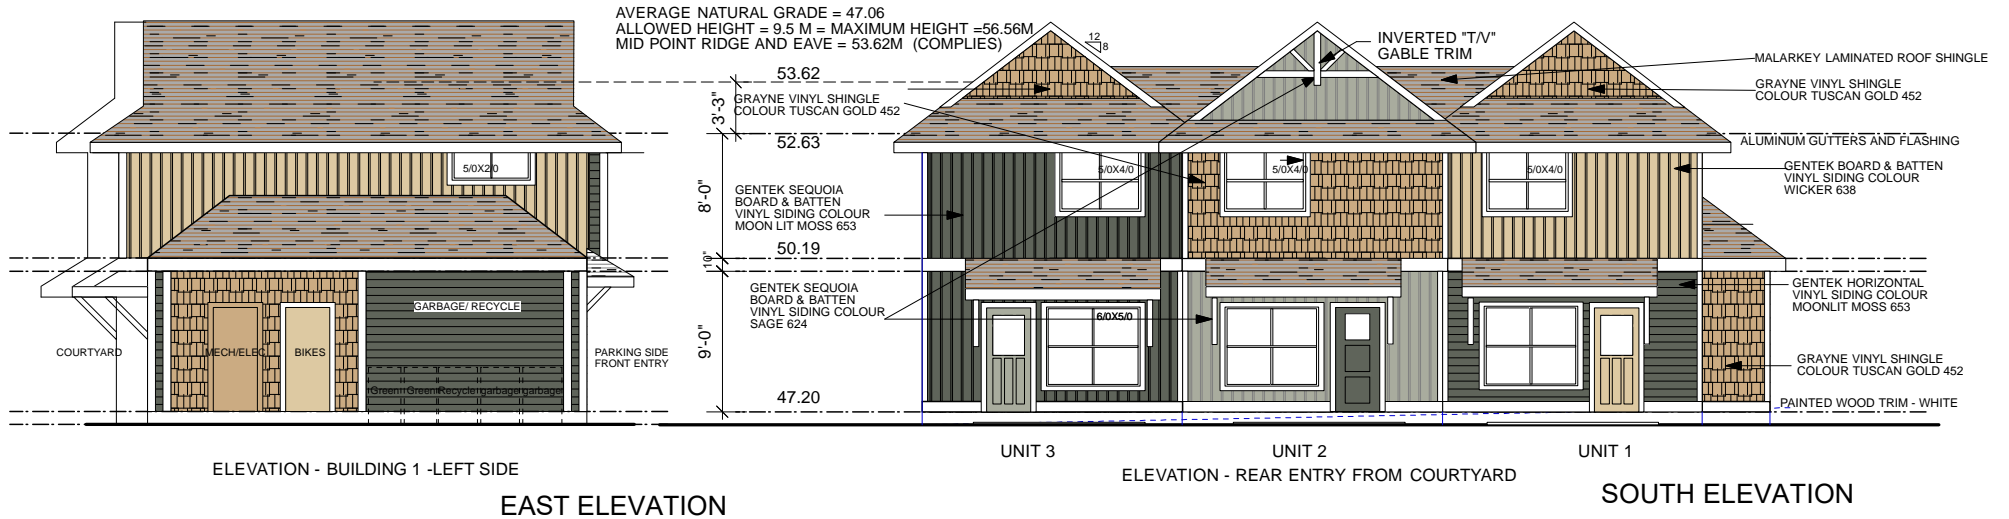


**MEDEA WAY BUILDING 1 - UNITS 1, 2 & 3
COLOUR SCHEME GREEN**

RECEIVED
DP1184
2021-APR-13
Current Planning

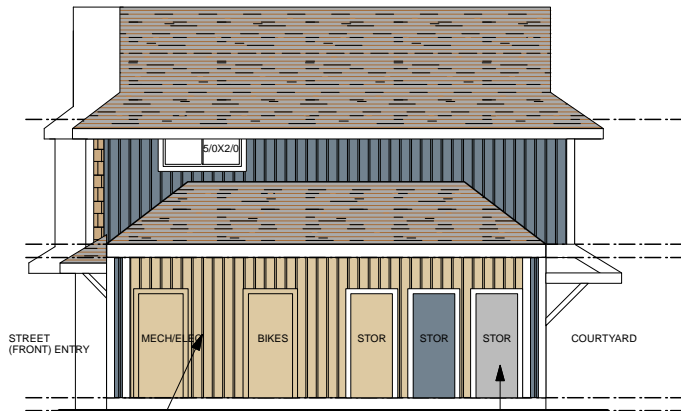


ELEVATION - BUILDING 2 - RIGHT SIDE
FRAMING OF EXPOSING FACE WALL OF STORAGE ROOM TO BE FRAMED WITH METAL STUD AND FACED W/ HARDIE SIDING TO MATCH VINYL ELSEWHERE, DOORS TO BE 1HR. RATED DOORS

EAST ELEVATION

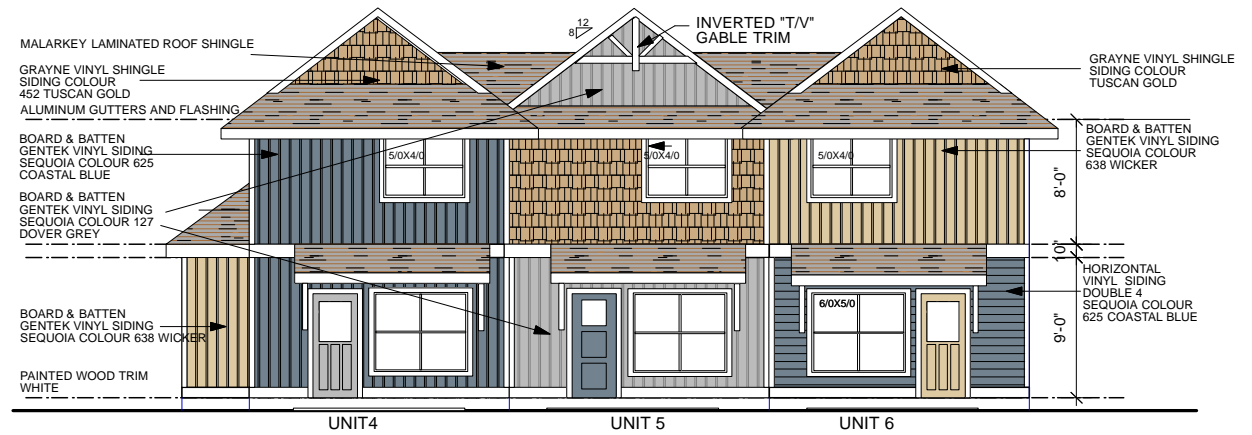


ELEVATION - REAR ENTRY FROM COURTYARD

NORTH ELEVATION

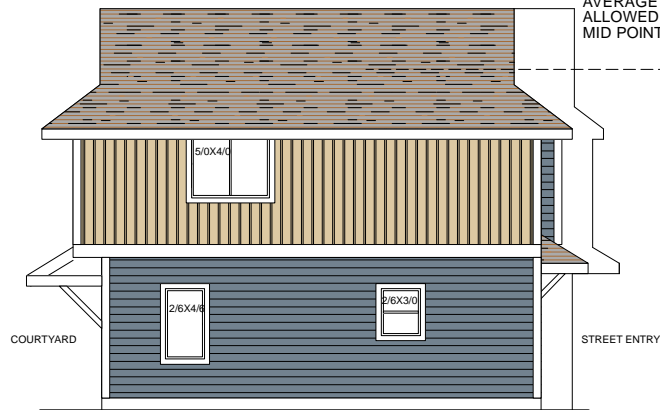

ELEVATION - BUILDING 2 - LEFT SIDE

WEST ELEVATION

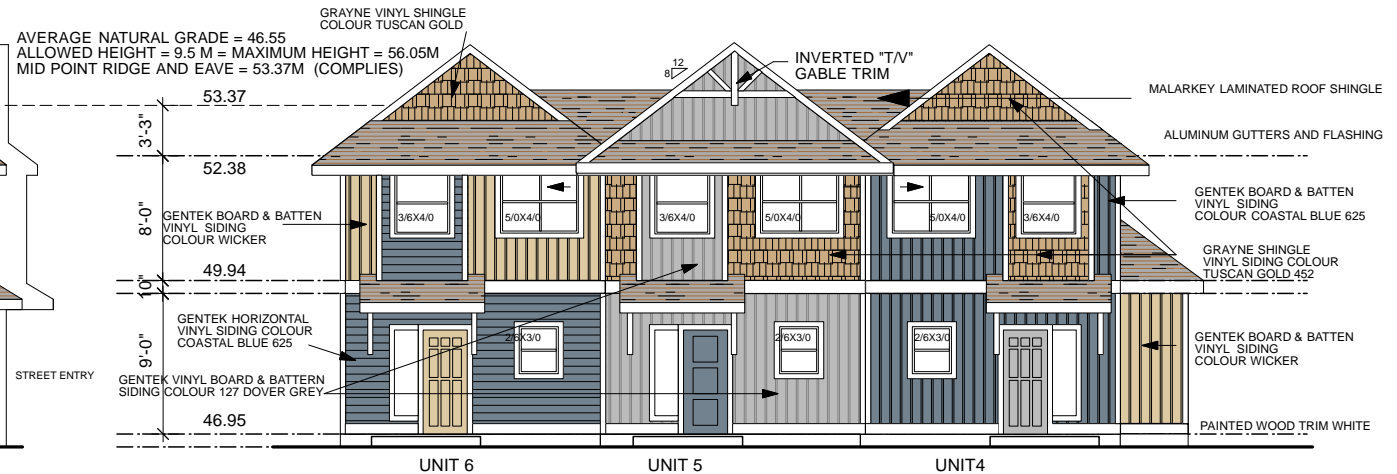

ELEVATION - FRONT ENTRY FACING MEDEA WAY

SOUTH ELEVATION

MEDEA WAY BUILDING 2 - UNITS 4, 5 & 6 COLOUR SCHEME BLUE

RECEIVED
DP1184
2021-APR-13
Current Planning