


**ATTACHMENT G
AERIAL PHOTO**



DEVELOPMENT PERMIT NO. DP001184

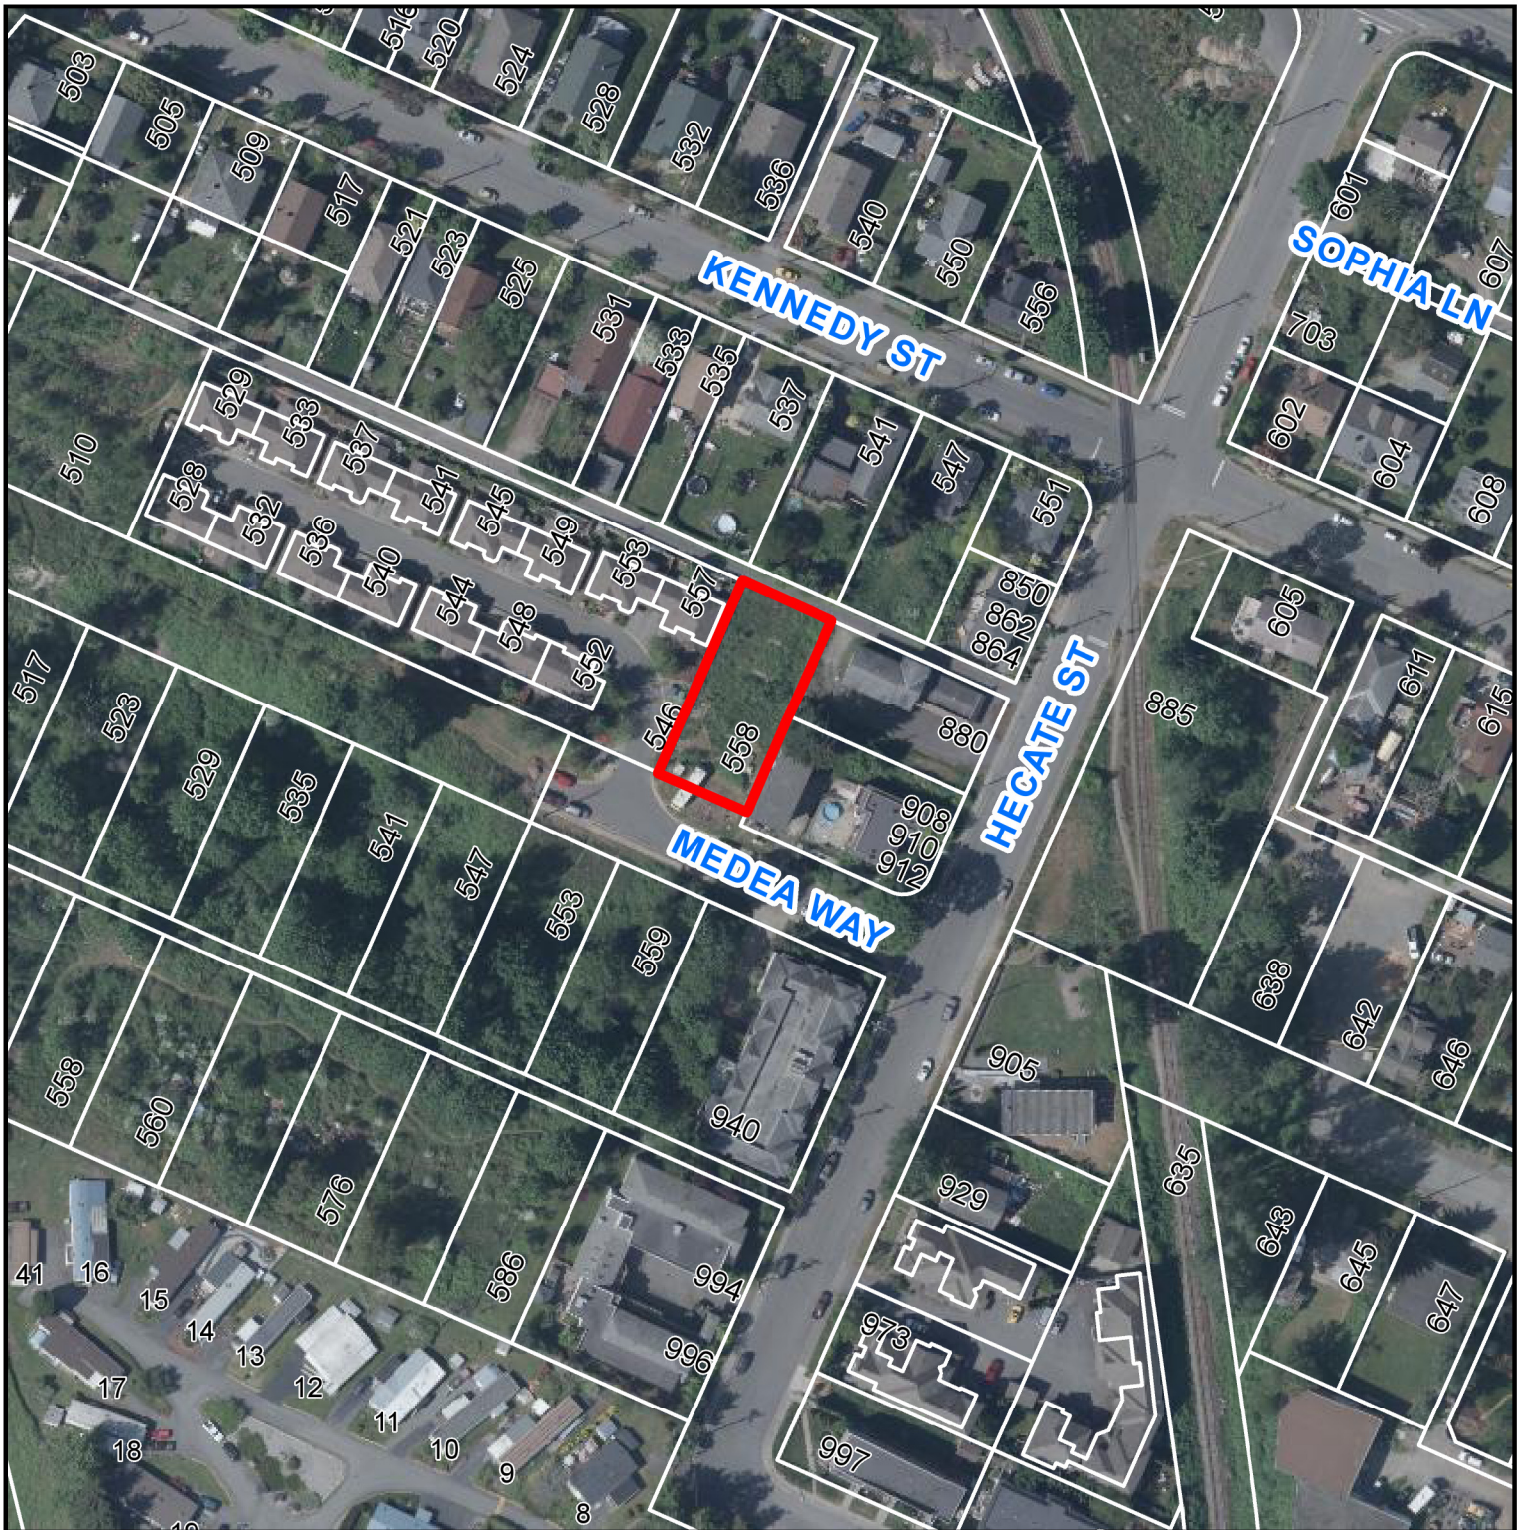

558 MEDEA WAY