


ATTACHMENT G
AERIAL PHOTO

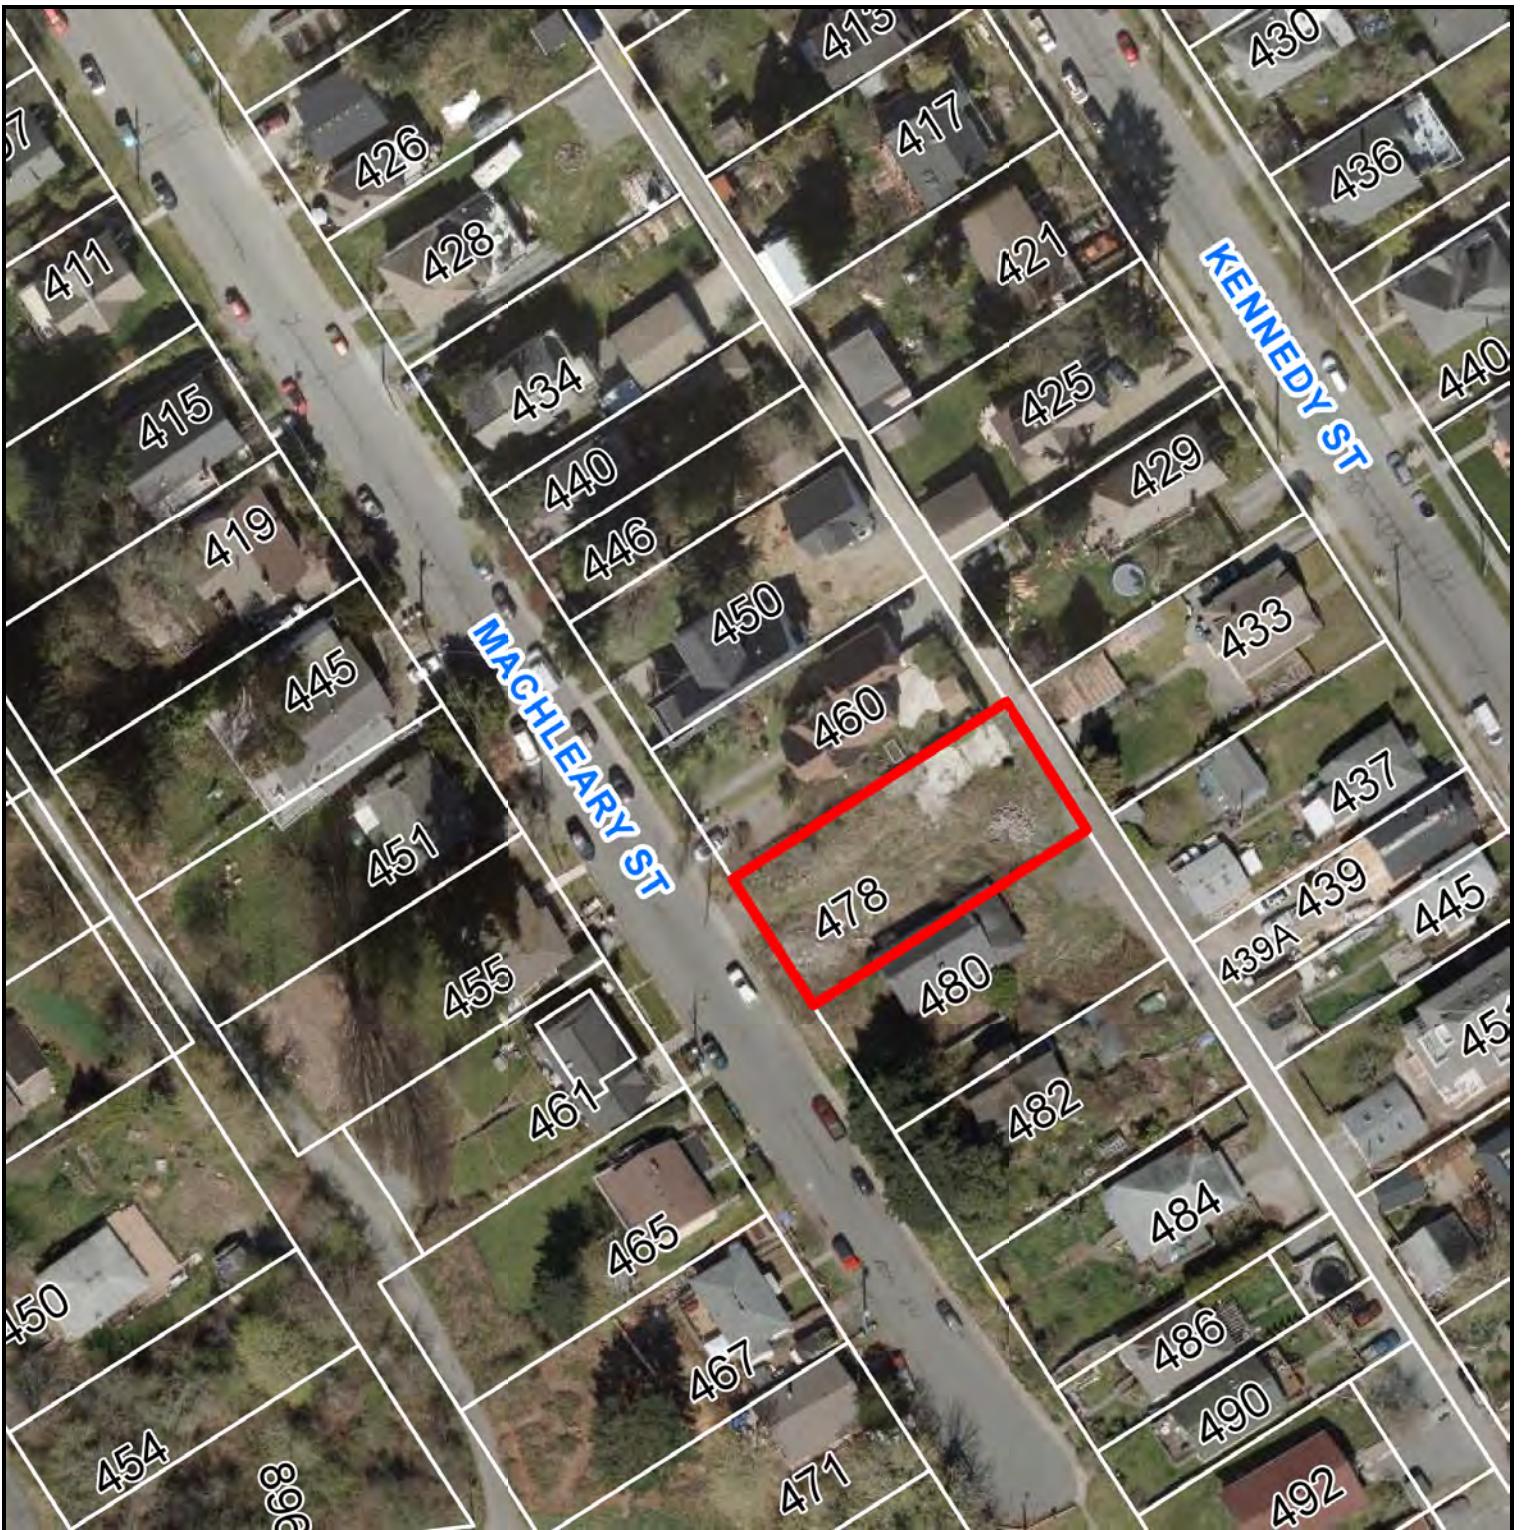

DEVELOPMENT PERMIT NO. DP001205

 478 MACHLEARY STREET