



ATTACHMENT E
AERIAL PHOTO

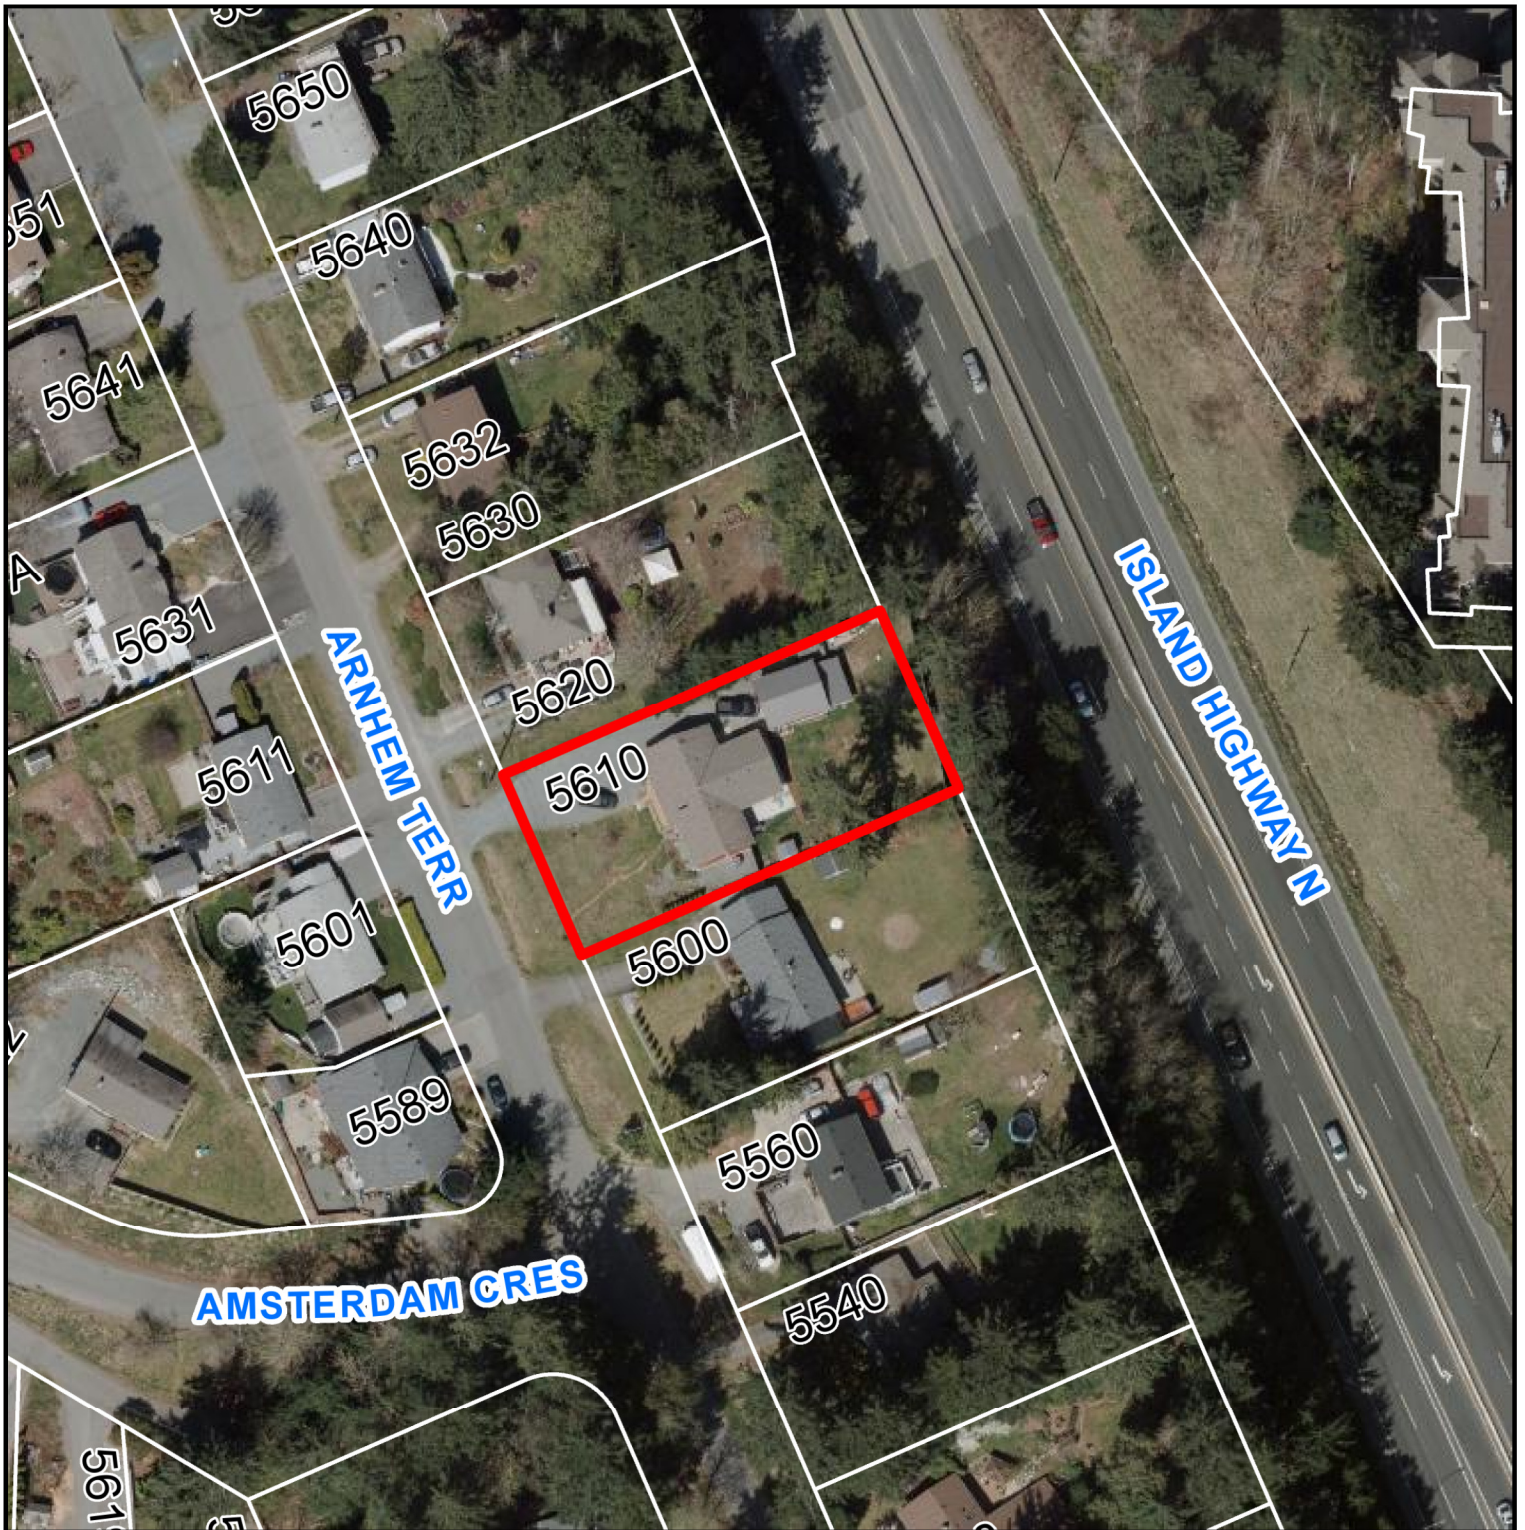

DEVELOPMENT VARIANCE PERMIT APPLICATION NO. DVP00423

 5610 ARNHEM TERRACE