


ATTACHMENT E CONCEPTUAL SITE AND BUILDING PLANS

1 of 2

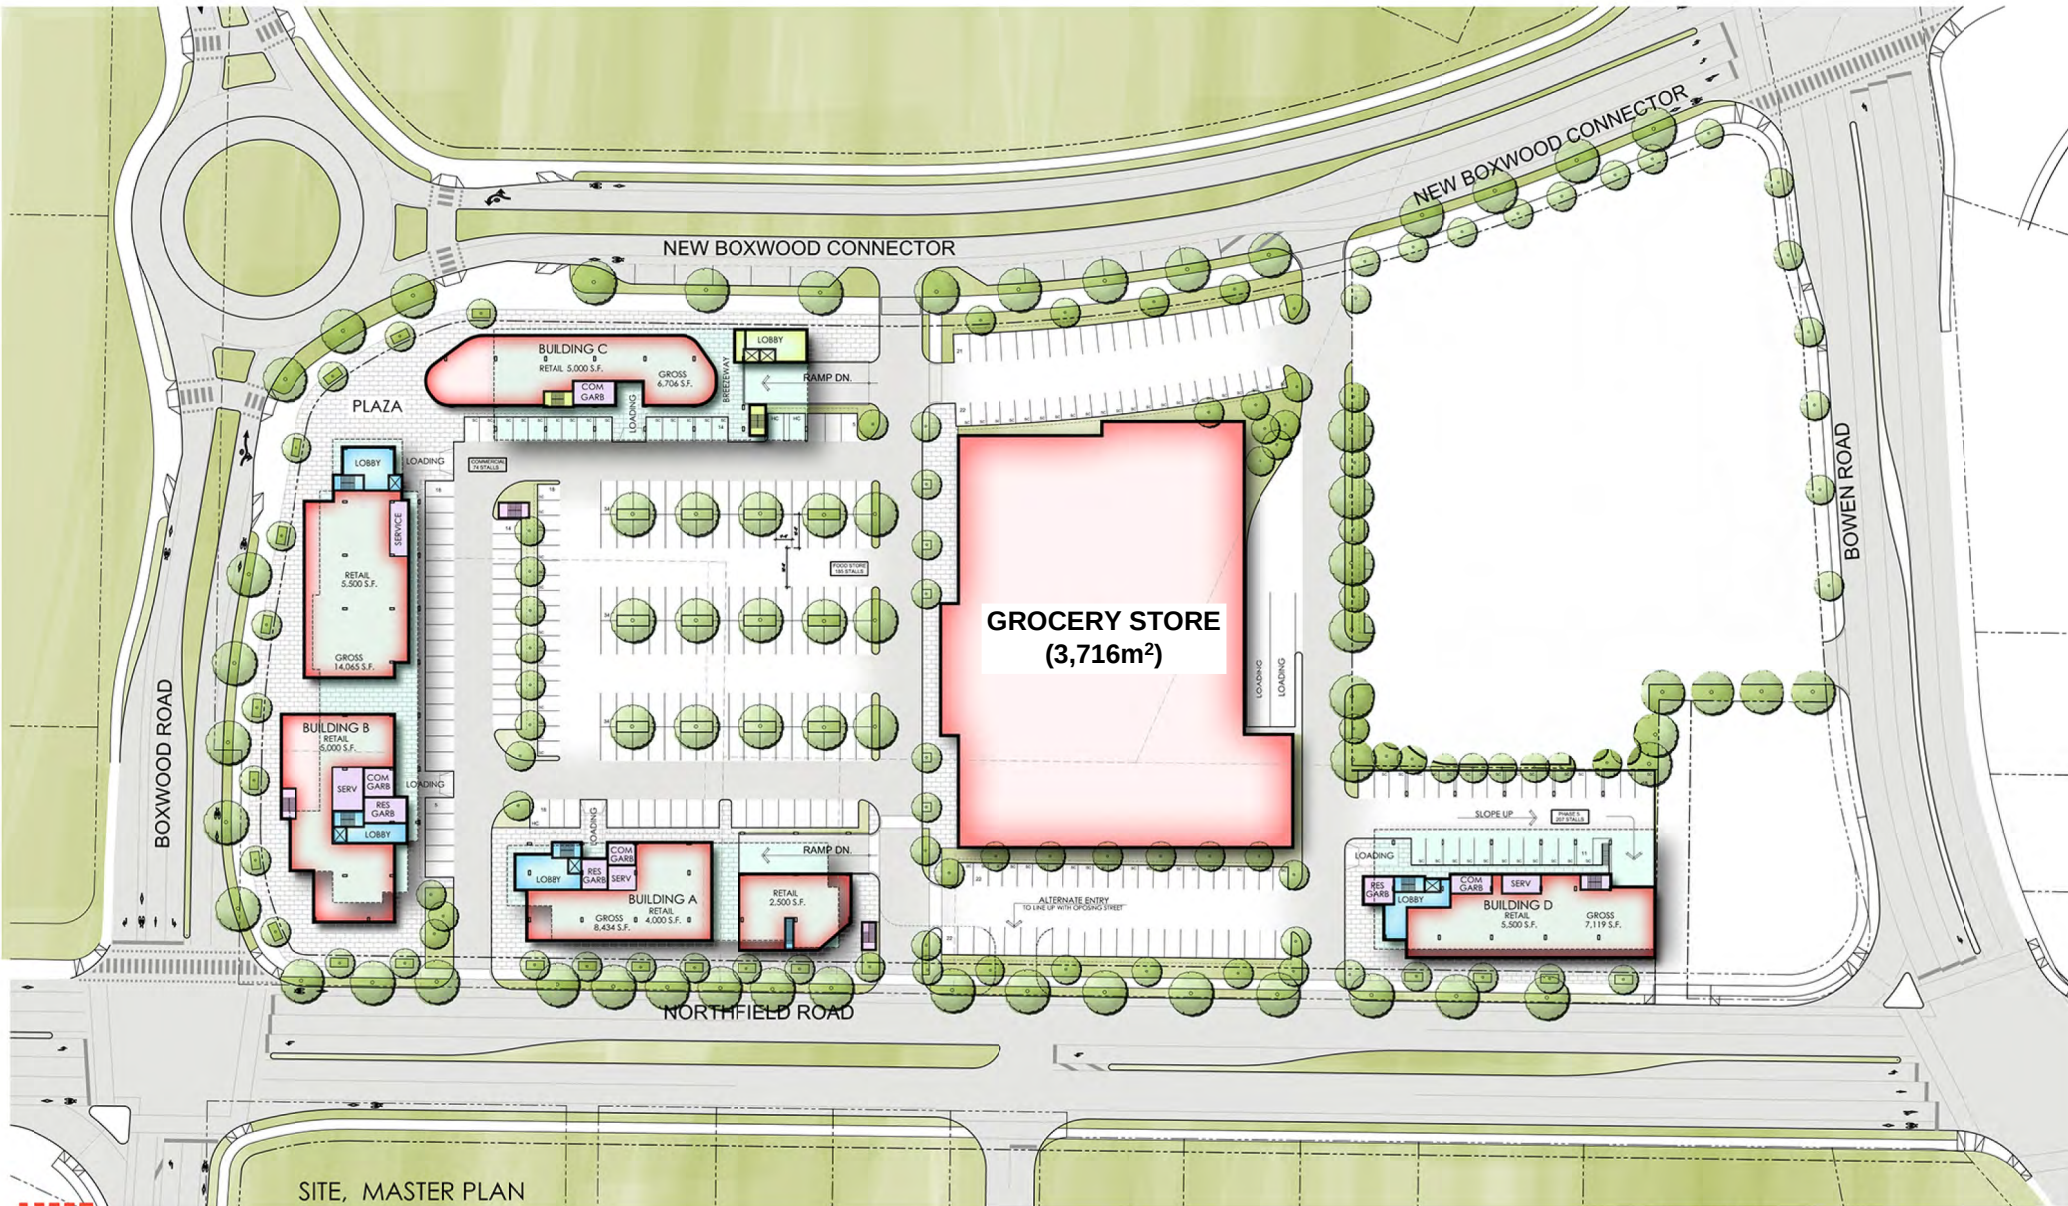

IWA
ARCHITECTS




MIDTOWN GATEWAY PROJECT

NANAIMO B.C.

RECEIVED
RA 469
2021-FEB-01
Current Planning

JANUARY 25 2021

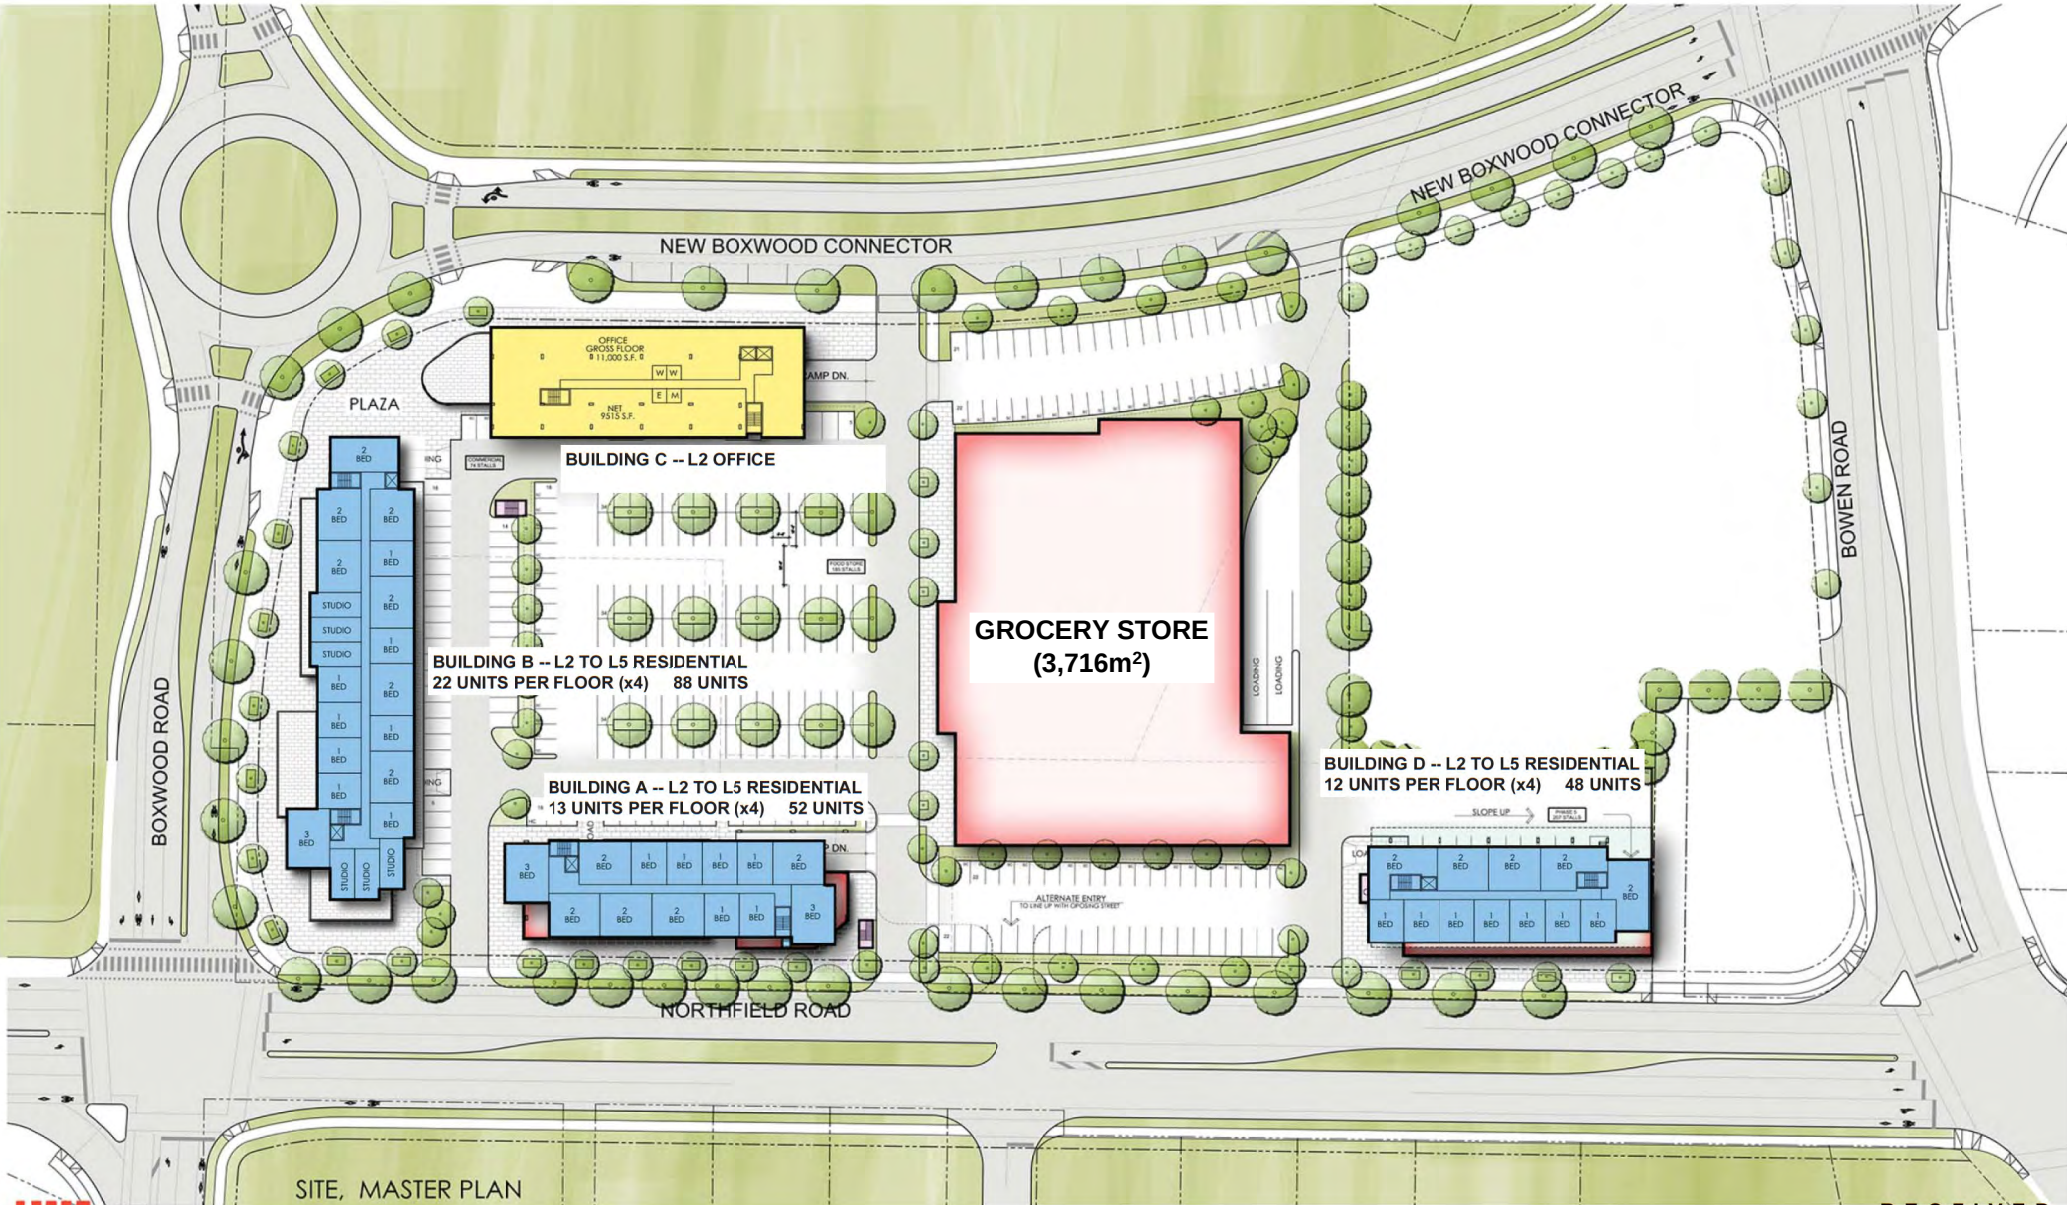

SITE, MASTER PLAN

IWA
ARCHITECTSMIDTOWN GATEWAY PROJECT
NANAIMO B.C.

LEVEL 2 TO 5

RECEIVED
RA469
2021-JUN-07

JANUARY 25 2021