


ATTACHMENT G LANDSCAPE PLAN AND DETAILS

1 of 6

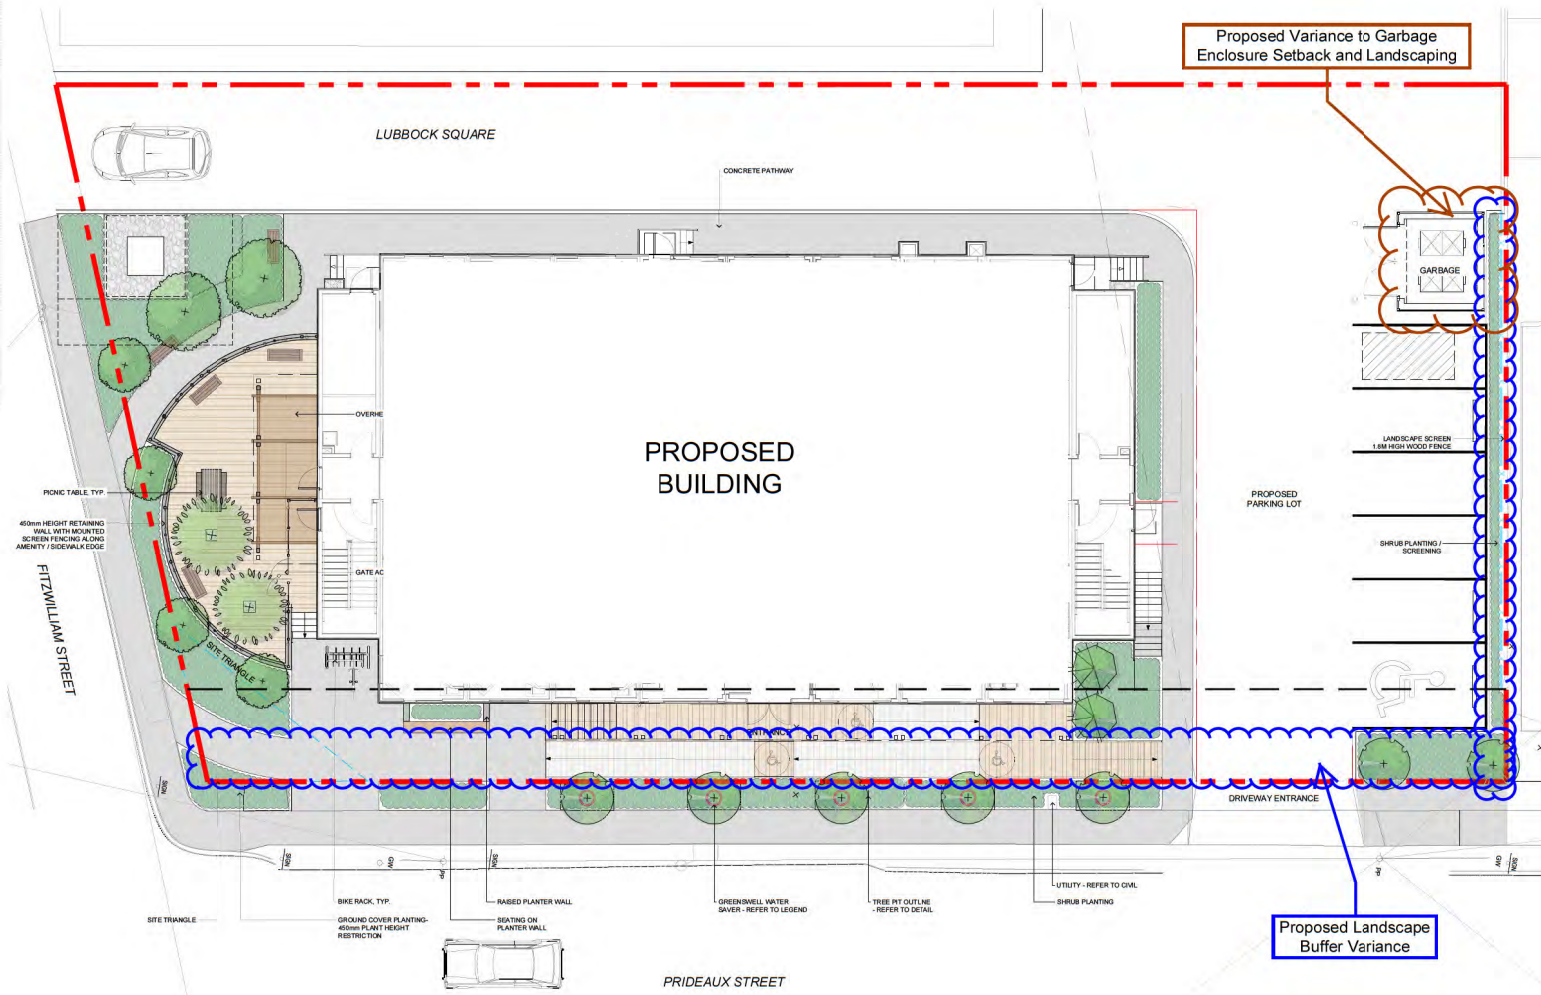


SOFTSCAPE LEGEND			
	2	L-07	PROPOSED TREES Minimum 1000mm depth growing medium, complete with mulch as per City of Nanaimo's standards. Refer to details. Installed as per Canadian Landscape Standards.
	3 & 4	L-04	SHRUB PLANTING Minimum 450mm import growing medium complete with mulch. Refer to details. Installed as per Canadian Landscape Standards.
	2	L-04	TREE PIT OUTLINE Location of tree pit as shown on plan. Refer to detail.
			GREENSWELL WATER SAVER https://greenwellwatersavers.com/more-greenwell-information-large-size/
HARDSCAPE LEGEND			
	2	L-05	CONCRETE Pedestrian rated access - 100mm thick
	4	L-04	WOOD DECKING Refer to detail.
	3	L-05	GRAVEL Refer to detail for aggregate size and thickness.
SITE FURNISHING LEGEND			
	4	L-05	PICNIC TABLE Type: 60"PTVC-8, wheelchair accessible Size: 60"W x 60"D x 31"H Supplier: Washbone Site Furnishings Installation: Bolt mounted, install as per manufacturer's specifications.
	5	L-05	PARK BENCH Type: ANA-6 Size: 72"W x 22"D x 30.75"H Supplier: Washbone Site Furnishings Installation: Bolt mounted, install as per manufacturer's specifications.
	6	L-05	BIKE RACK Type: SBRP-7 Mount: Surface Supplier: Washbone Site Furnishings Surface mount to concrete
	1	L-06	PROPOSED 1.8M HIGH WOOD FENCE Along the north side of the proposed parking lot. Provide shop drawing of fence prior to fabrication. Refer to detail.
	2	L-06	PROPOSED WROUGHT IRON FENCE AND GATE Along the perimeter of the proposed patio. Provide shop drawing of fence prior to fabrication. Refer to detail.

RECEIVED
DP1212
2021-MAY-31
CITY OF NANAIMO

LANDSCAPE ARCHITECTURE URBAN DESIGN PLANNING ENGINEERING 300 - 840 BOWEN STREET, VANCOUVER, B.C. V6E 2B1	PROJECT BCH 285 PRIDEAUX STREET NANAIMO, B.C. CLIENT BC HOUSING CONSULTANT WSP	ORIGINAL SIZE: 60.96cm x 91.46cm (24" x 36") 0 1:100 5	NO. DATE DESCRIPTION BY	SEALED	DESIGN BY MH DRAWN BY LN CHECKED BY MH PROJECT # 204-GEES-00 SCALE 1:100	SHEET TITLE LANDSCAPE PLAN

L-02

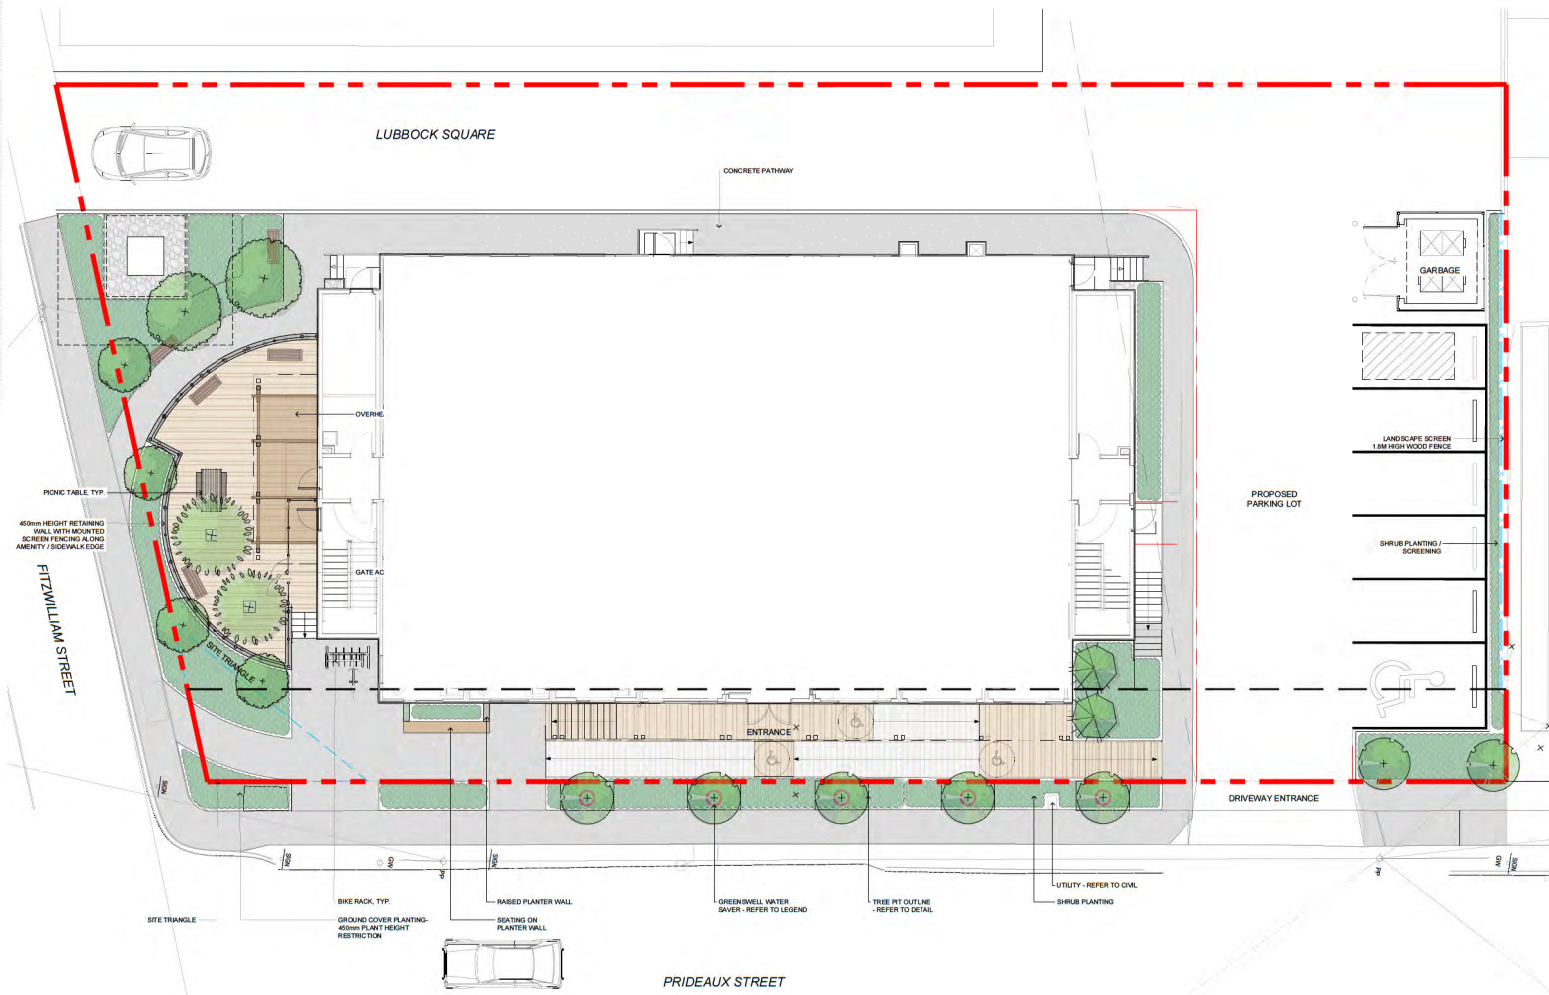

SOFTSCAPE LEGEND			
	2	L-07	PROPOSED TREES Minimum 1000mm depth growing medium, complete with mulch as per City of Nanaimo's standards. Refer to details. Installed as per Canadian Landscape Standards.
	3 & 4	L-04	SHRUB PLANTING Minimum 450mm import growing medium complete with mulch. Refer to details. Installed as per Canadian Landscape Standards.
	2	L-04	TREE PIT OUTLINE Location of tree pit as shown on plan. Refer to detail.
			GREENWELL WATER SAVER https://greenwellwatersavers.com/more-greenwell-information-large-size/
HARDSCAPE LEGEND			
	2	L-05	CONCRETE Pedestrian rated access - 100mm thick
	4	L-04	WOOD DECKING Refer to detail.
	3	L-05	GRAVEL Refer to detail for aggregate size and thickness.
SITE FURNISHING LEGEND			
	4	L-05	PICNIC TABLE Type: BVPVC-8, wheelchair accessible Size: 90"W x 60"D x 31"H Supplier: Washbone Site Furnishings Installation: Bolt mounted, install as per manufacturer's specifications.
	5	L-05	PARK BENCH Type: ANA-6 Size: 72"W x 22"D x 30.75"H Supplier: Washbone Site Furnishings Installation: Bolt mounted, install as per manufacturer's specifications.
	6	L-05	BIKE RACK Type: SBRP-7 Mount: Surface Supplier: Washbone Site Furnishings Surface mount to concrete
	1	L-06	PROPOSED 1.8m HIGH WOOD FENCE: Along the north side of the proposed parking lot. Provide shop drawing of fence prior to fabrication. Refer to detail.
	2	L-06	PROPOSED WROUGHT IRON FENCE AND GATE: Along the perimeter of the proposed patio. Provide shop drawing of fence prior to fabrication. Refer to detail.

RECEIVED
DP1212
2021-MAY-31
CITY OF NANAIMO



LANDSCAPE ARCHITECTURE | URBAN DESIGN | PLANNING | ENGINEERING
3000 - 880 BOWEN STREET, VANCOUVER, B.C. V6E 2J1

PROJECT
BCH 285 PRIDEAUX STREET | NANAIMO, B.C.

CLIENT
BC HOUSING
CONSULTANT
WSP



ORIGINAL SIZE: 60.96cm x 91.44cm (24" x 36")

NO.	DATE	DESCRIPTION	BY
4	2020/05/04	ISSUED FOR REVIEW	ME
3	2020/04/16	ISSUED FOR REVIEW	ME
2	2020/03/23	DESIGN PANEL COMMENTS	ME


SEALED

DESIGN BY: MH
DRAWN BY: LN
CHECKED BY: MH
PROJECT # 20M-0025-00
SCALE: 1:100

SHEET TITLE
LANDSCAPE PLAN

SHEET NO.

L-02

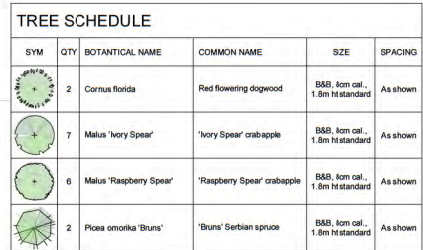


SHRUB SCHEDULE					
SYM	QTY	BOTANICAL NAME	COMMON NAME	SIZE	SPACING
K	117	Arctostaphylos uva-ursi	Kinnikinnick	#1 Pot, full	600mm o.c.
BG	44	Buxus 'Green Velvet'	'Green Velvet' boxwood	#2 Pot, full	900mm o.c.
O	36	Conoselinum 'Flaviramea'	'Flaviramea' dogwood	#2 Pot, full	900mm o.c.
D	35	Erica carnea 'Springwood Pink'	'Springwood Pink' heath	#2 Pot, full	600mm o.c.
E	7	Eucryphia alata	Winged burning bush	#2 Pot, full	1200mm o.c.
P	34	Parthenocissus quinquefolia	Virginia creeper	#2 Pot, full	600mm o.c.
X	8	Salix purpurea	Arctic willow	#2 Pot, full	1500mm o.c.
SJ	22	Spiraea japonica 'Goldmound'	'Goldmound' spirea	#2 Pot, full	900mm o.c.
TM	17	Taxus x media 'Hilli'	'Hilli' yew	#2 Pot, full	900mm o.c.

1. All work or the contractor shall meet or exceed all standards and specifications established in the latest edition of the Canadian Landscaping Standards.
2. The contractor shall meet or exceed all standards of soden soil depth (physiography reclassified), according to the Canadian Food Inspection Agency (C.F.I.A.) or C.S.L.A. standards. plant material to be made available for optional inspection by the Contract Administrator at source of supply.
3. The contractor shall provide a (1) year replacement warranty on all plant material to the owner from the date of substantial completion.
4. The quantities shown on the plan shall take precedence over the quantities shown on the plant list. The contractor shall notify the Contract Administrator of any discrepancies prior to ordering and installing plant material.
5. The contractor shall not substitute plant material or products without written consent of the Contract Administrator. The contractor shall be responsible for the removal and replacement of any unapproved substitute.
6. All arrange plants in containers for consultant's review and approval of placement prior to installation.
7. All trees are to be planted with trunk free at finished grade to match original nursery-grade, contractor to obtain consultant's approval of final tree depth prior to placement of finished material. Trees planted less than specified depth and without approval may be subject to removal at contractor's expense.
8. Growing medium shall meet the following Canadian Landscaping Standards:
Planting beds: 2"±
The contractor shall provide a soil sample and test to the contract administrator demonstrating that the growing medium meets the following requirements prior to delivery to the site. The contractor will be responsible for the removal and replacement of any untreated / non specification growing medium at their own expense.
Plants over - the contractor shall place the growing medium at the following minimum depths:
Trees: 1000mm
Planting beds: 400mm
9. Contractor shall supply and place composted bark 50mm depth. Mulch is not to be a burl tree trunk layer. Accommodate for mulch when planting trees. Sample of mulch is to be provided to consultant for approval prior to placement.


RECEIVED
DP1212
2021-MAY-31
Current Planning

ORIGINAL SIZE 60.96cm x 91.44cm (24" x 36")				SEALED	DESIGN BY	MH	SHEET TITLE	PLANTING
4	2024/04/04	ISSUED FOR REVIEW	MH	DRAWN BY	LN			
3	2024/04/06		MH	CHECKED BY	LN			
2	2024/05/23	DESIGN PANEL COMMENTS	MH	PROJECT #	20M-0023-00	SHEET NO.		
NO.	DATE	DISCREPANCY		SCALE	1:100			


PHOTO: COURTESY OF NANAIMO CITY, 2021. PHOTOGRAPHED BY NANAIMO CITY, 2021. PHOTOGRAPHED BY NANAIMO CITY, 2021.

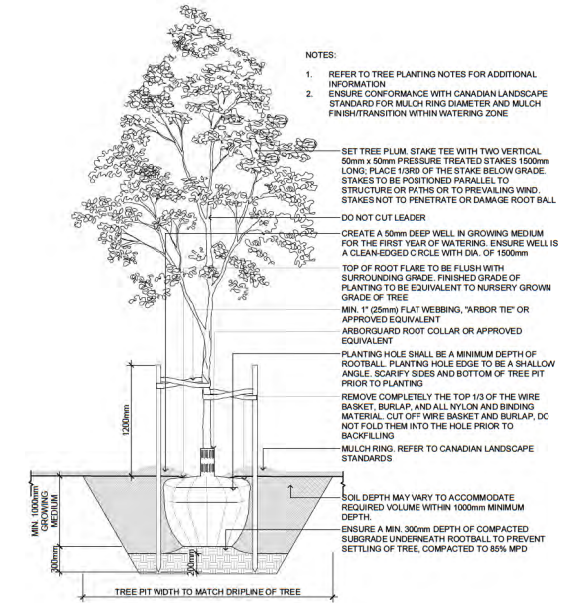


1 TREE PLANTING
L-04 SCALE: 1:25

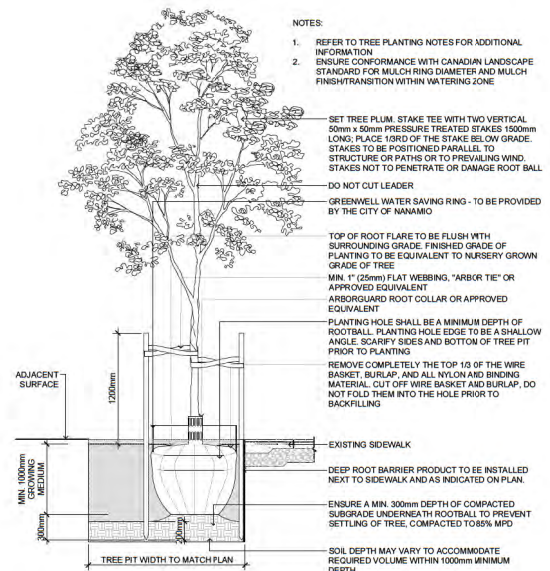

2 TREE PLANTING - ADJACENT TO SIDEWALK
L-04 SCALE: 1:25


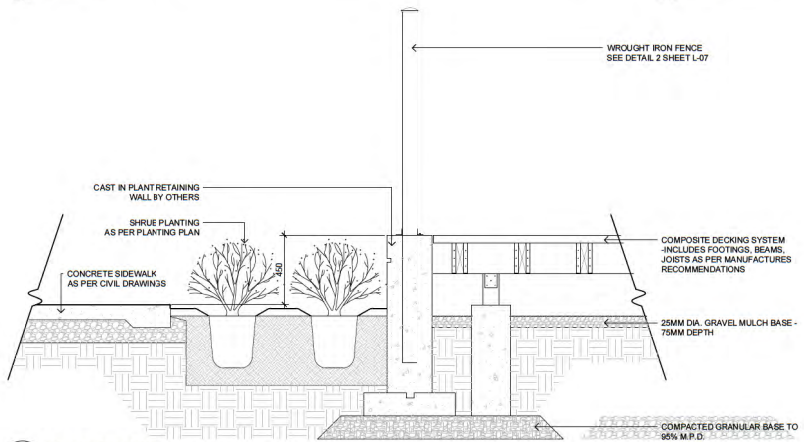


5 PLANTER AND FENCE SECTION
L-04 SCALE: 1:35

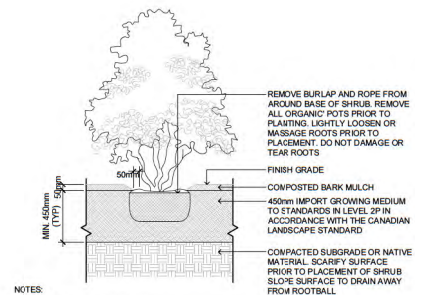


- NOTES:
1. SHRUB TO BE PLANTED LEVEL WITH FINISH GRADE
 2. COMPOSTED BARK MULCH AT 50mm DEPTH TO BE KEPT AT LEAST 50mm AWAY FROM STEMS OF SHRUB
 3. PLANTING PIT MUST BE FREE DRAINING
 4. DISTURBED SUBGRADE, NATIVE MATERIAL, OR IMPORT FILL TO BE SUITABLY COMPACTED IN ACCORDANCE WITH CANADIAN LANDSCAPE STANDARDS TO PREVENT SETTLEMENT OF ROOTBALL
 5. PRUNING SHALL BE LIMITED TO THE MINIMUM NECESSARY TO REMOVE DEAD, DISEASED, DAMAGED, OR DEFECTIVE BRANCHES IN ACCORDANCE WITH THE CANADIAN LANDSCAPE STANDARD
 6. REFER TO GEOTECHNICAL REPORT FOR COMPACTION RATES UNLESS OTHERWISE SPECIFIED

3 SHRUB PLANTING DETAIL
L-04 SCALE: 1:20

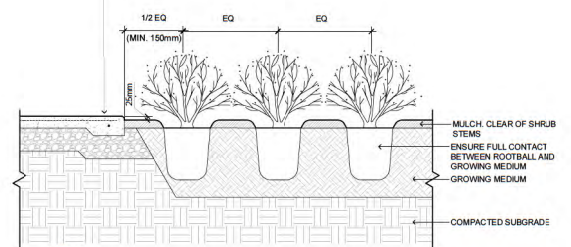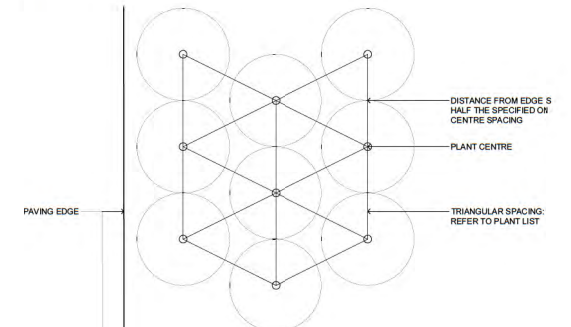


- NOTES:
1. REFER TO CANADIAN LANDSCAPE STANDARD FOR COMPACTION AND PREPARATION REQUIREMENTS FOR PLANTING BEDS
 2. REFER TO TYPICAL SHRUB PLANTING DETAILS FOR INFORMATION ON MULCH AND GROWING MEDIUM
 3. ENSURE MATURE SHRUB FORM WALL NOT OVERHANG WALKWAY
 4. COMPACTION RATE TO BE 95% MPD UNLESS OTHERWISE SPECIFIED IN GEOTECHNICAL REPORT


4 SHRUB SPACING
L-04 SCALE: 1:35

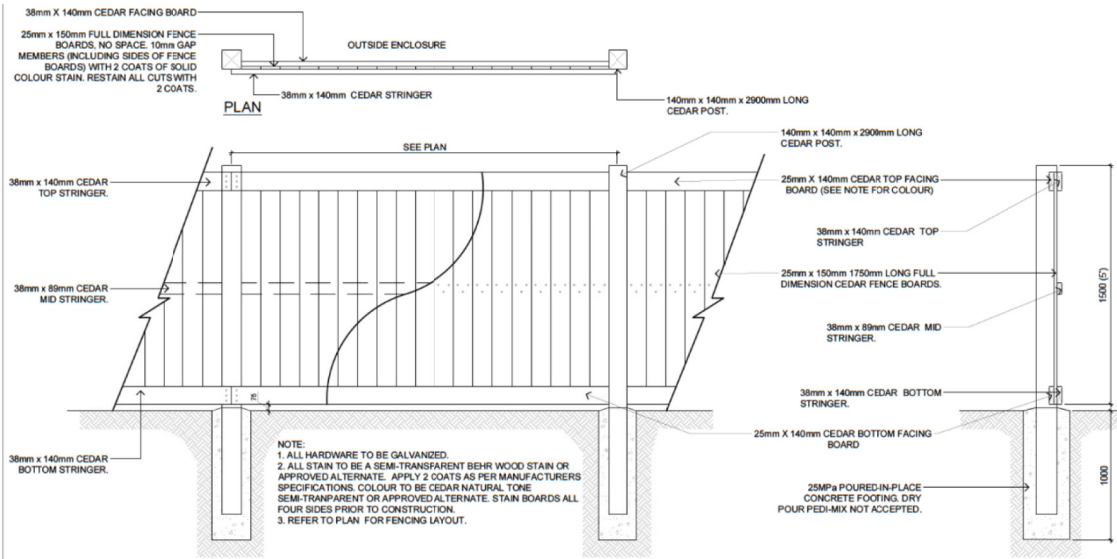


1 WOOD SCREEN FENCE - NORTH OF PARKING LOT
L-06/SCALE: 1:20

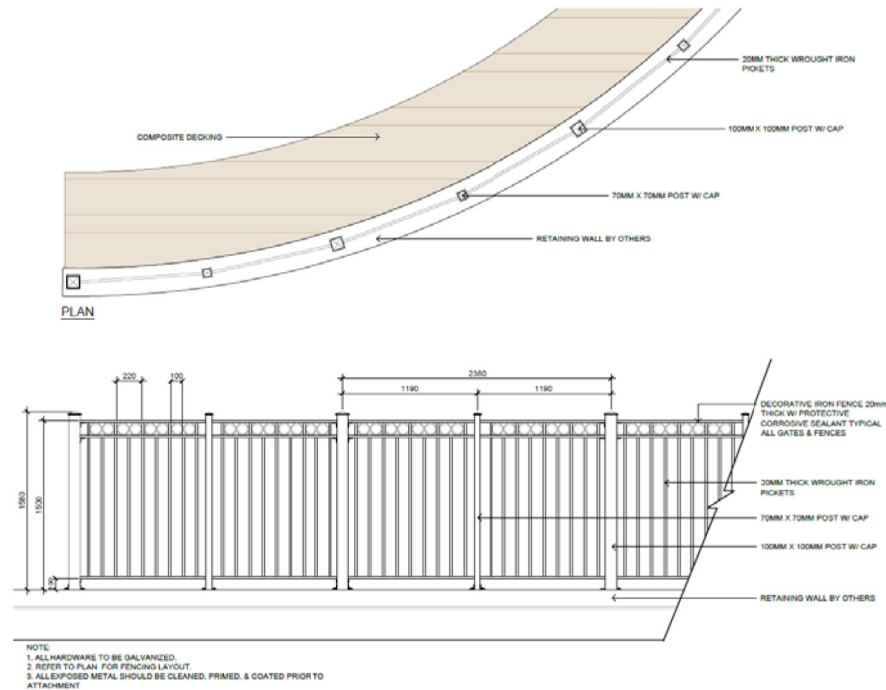

2 WROUGHT IRON FENCE - PERIMETER OF DECKING
L-06/SCALE: 1:20

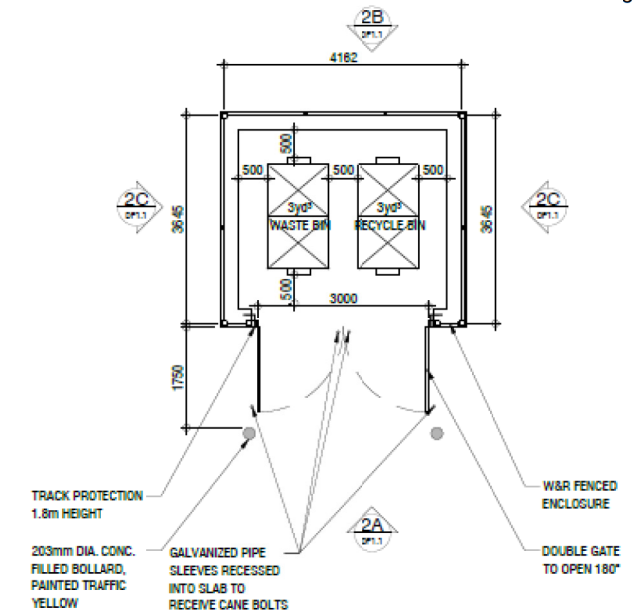

2 W&R ENCLOSURE PLAN
DP1.2/SCALE: 1:50

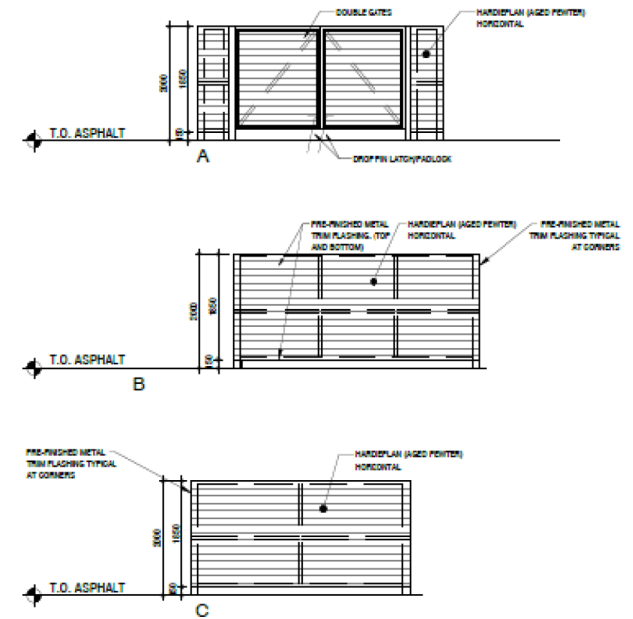

3 W&R ENCLOSURE ELEVATIONS
DP1.2/SCALE: 1:50