


ATTACHMENT H  
AERIAL PHOTO



**DEVELOPMENT PERMIT NO. DP001212**

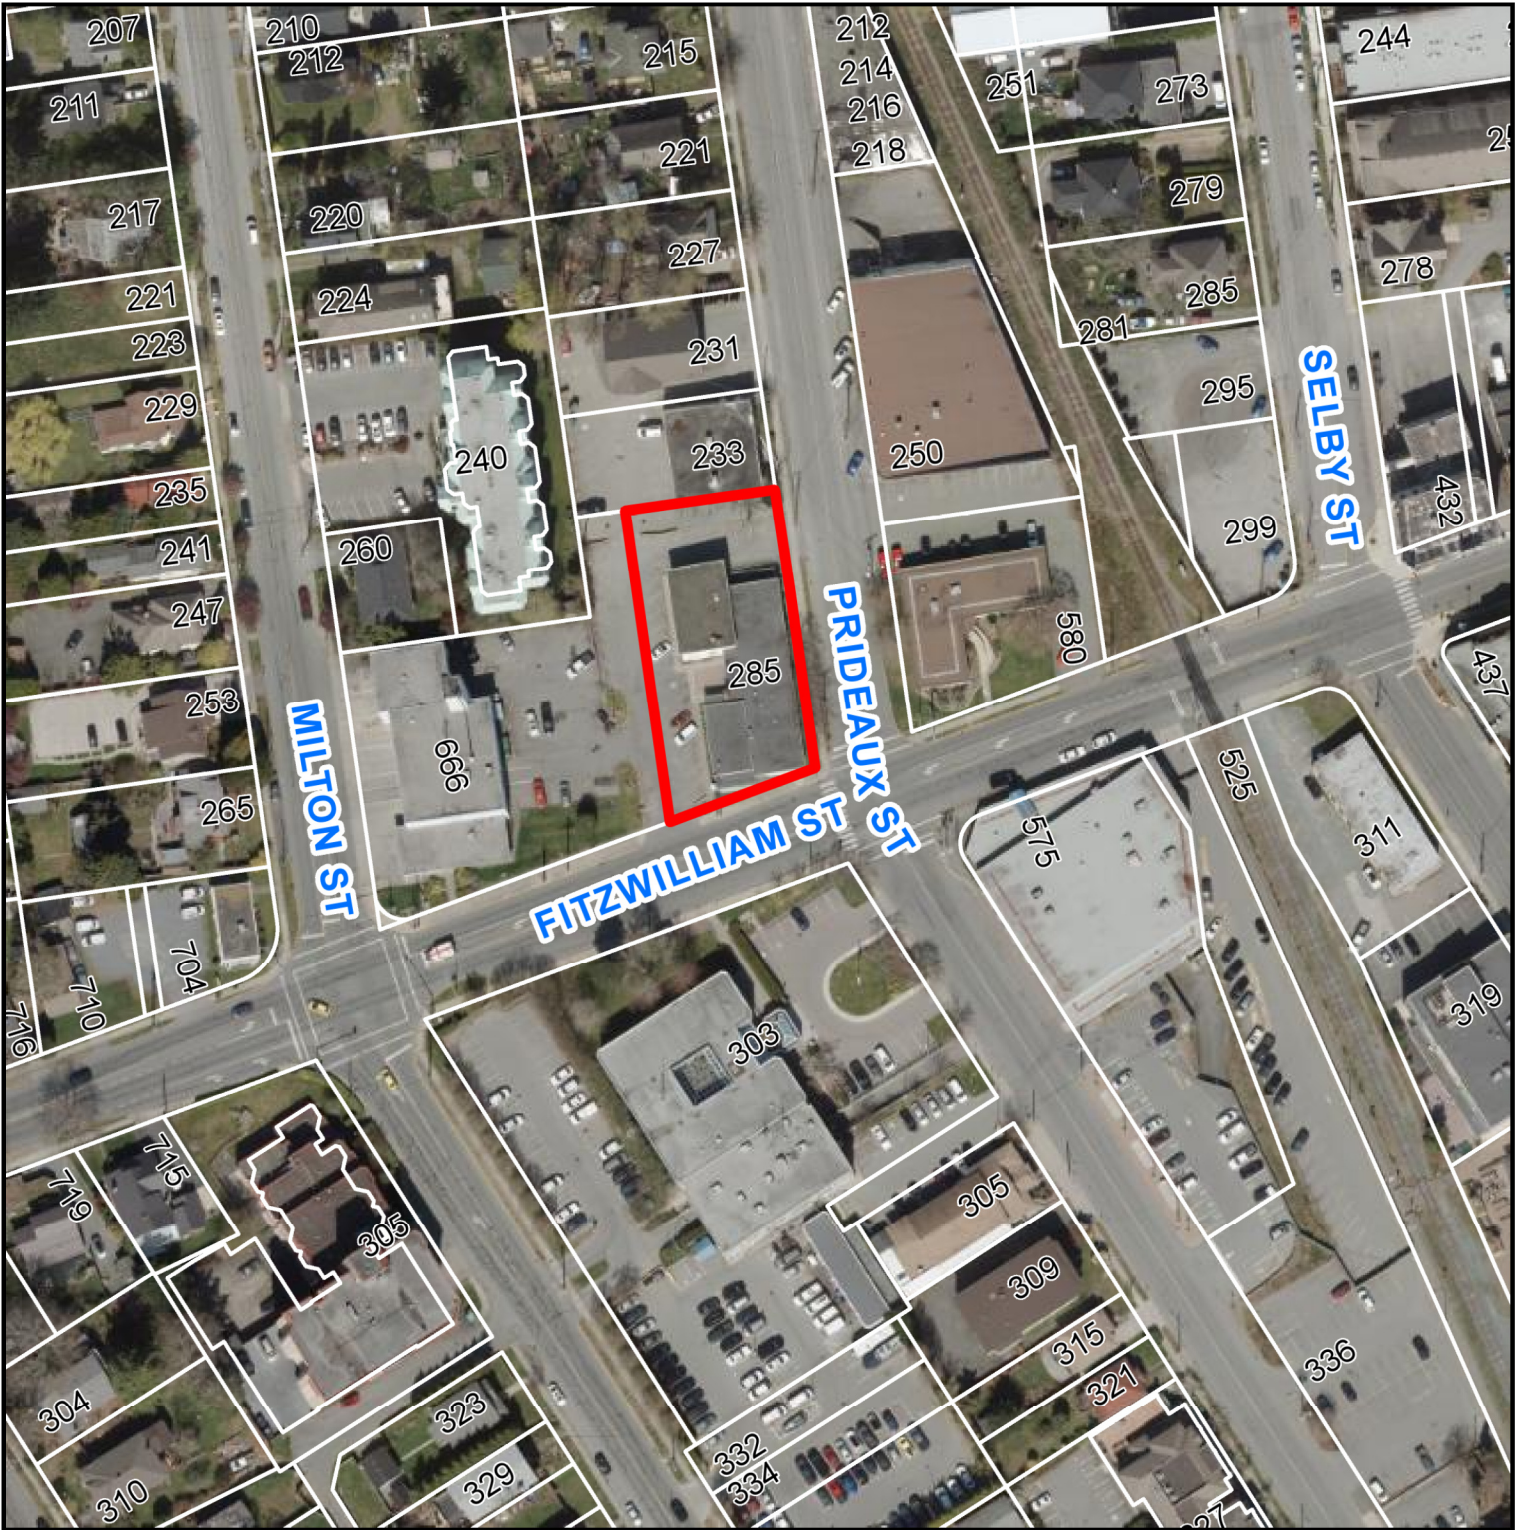

285 PRIDEAUX STREET