



ATTACHMENT D SITE PLAN

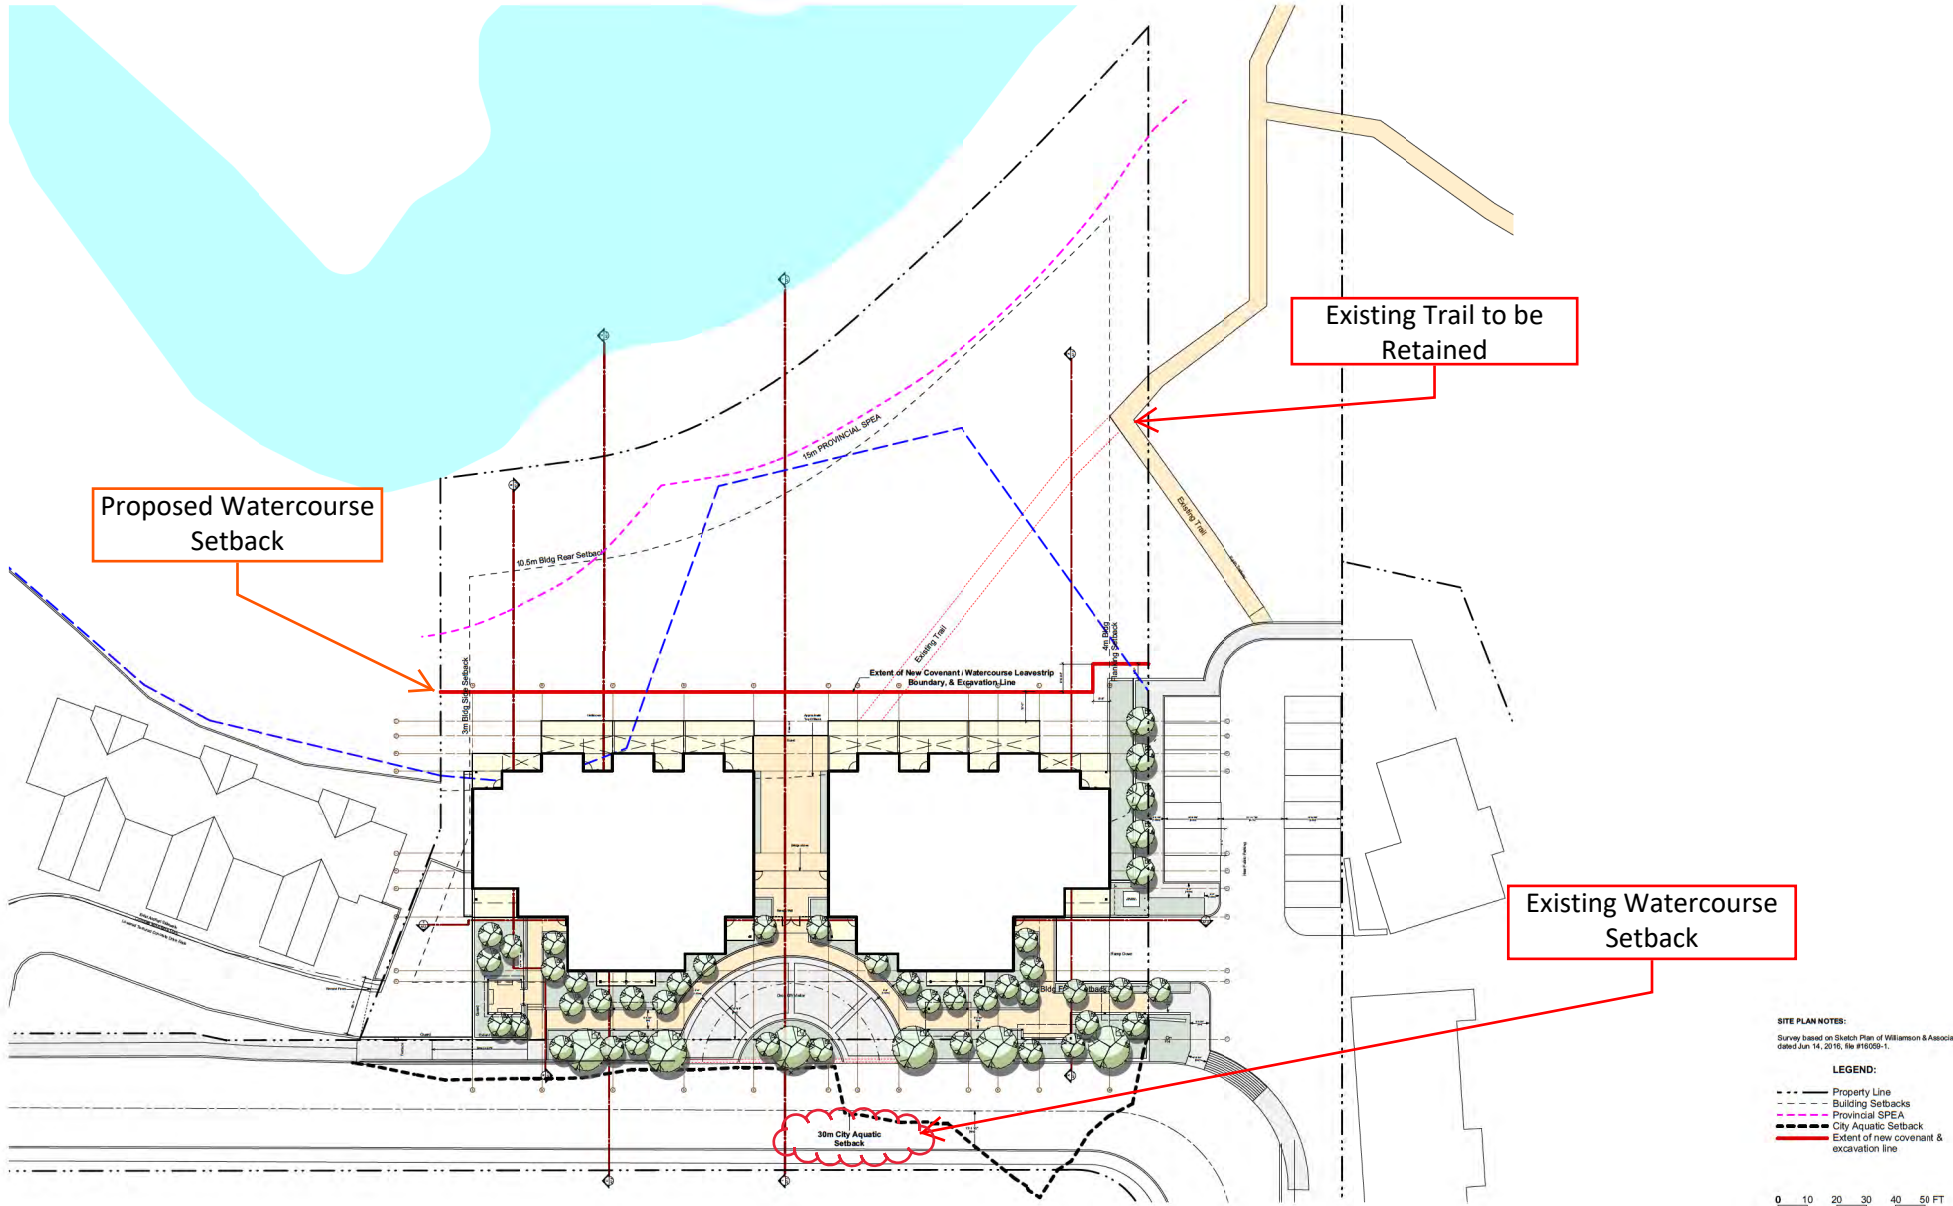

SITE PLAN NOTES:
Survey based on Sketch Plan of Williamson & Associates, dated Jun 14, 2016, file #16099-1.

- LEGEND:**
- - - Property Line
 - - - Building Setbacks
 - - - Provincial SPEA
 - - - City Aquatic Setback
 - Extent of new covenant & excavation line

 

RECEIVED
DP1228
2021-JUN-29
Current Planning

