



ATTACHMENT G STREETSCAPE ELEVATIONS

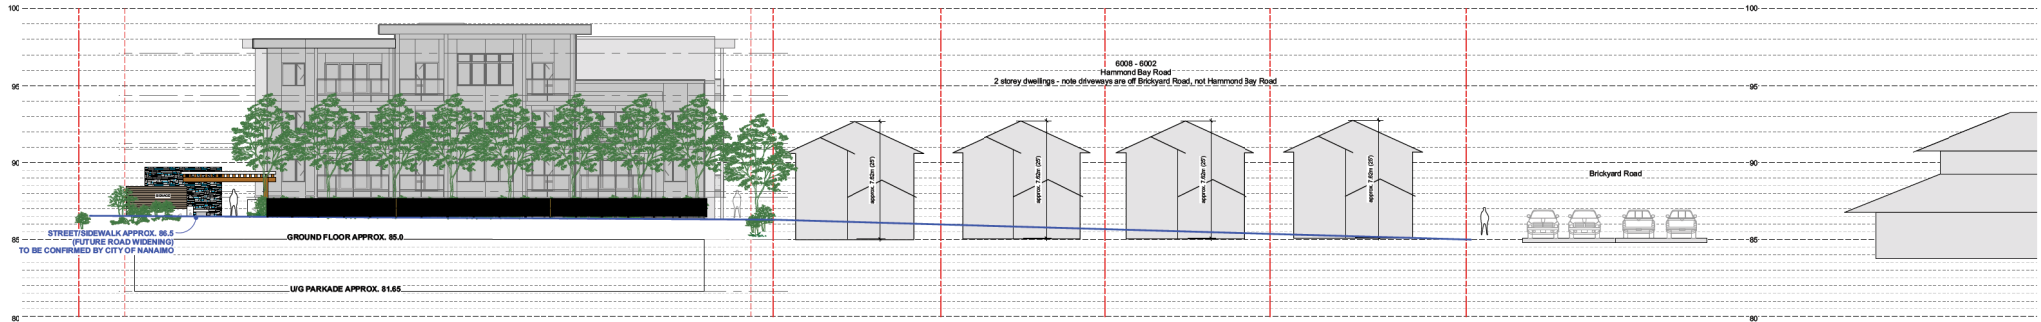

Hammond Bay Road Streetscape Elevation

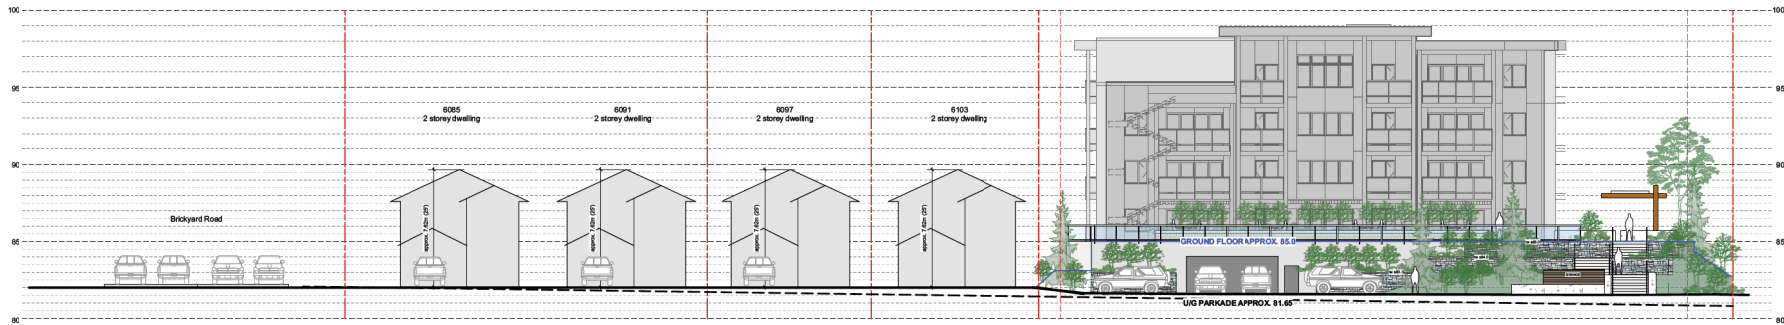

Clayburn Place Streetscape Elevation

Streetscape Elevations Hammond Bay Residences 6010 Hammond Bay Road, Nanaimo, BC

No.	Revision:	Date:	No.	Revision:	Date:
	DEVELOPMENT PERMIT	21 SEP 2018		ISSUED FOR BUILDING PERMIT	12 MAR. 2021
	DESIGN PANEL	22 NOV. 2018		DP RESUBMISSION	25 MAR 2021
	REVISED CON COMMENTS	25 APR. 2019			
	CLIENT / BCH REVIEW	15 DEC 2020			
	PROGRESS	22 JUN 2021			
	PROGRESS	19 FEB. 2021			

RECEIVED
DP 1234
2021 MAY 25
Current Planning

NOTE: ELEVATIONS ARE IN METRES

Sealed:	This document contains copyrighted material belonging to Murdoch+Company Architecture+Planning Ltd. Any use of this plan, sections, or specification of any information contained herein may result in liability under applicable laws.	MURDOCH + COMPANY Architecture + Planning Ltd. #105 - 4219 Main St. P.O. Box 1394 Whistler, B.C. V8W 1B0 Ph. 905-6992 Fax 905-6993 e-mail murdoch@telus.net	Drawn By: BM/TT	Scale: 1:150 METRIC
			Project No: 17.19	Sheet No: L-1.2