



**ATTACHMENT D
AERIAL PHOTO**

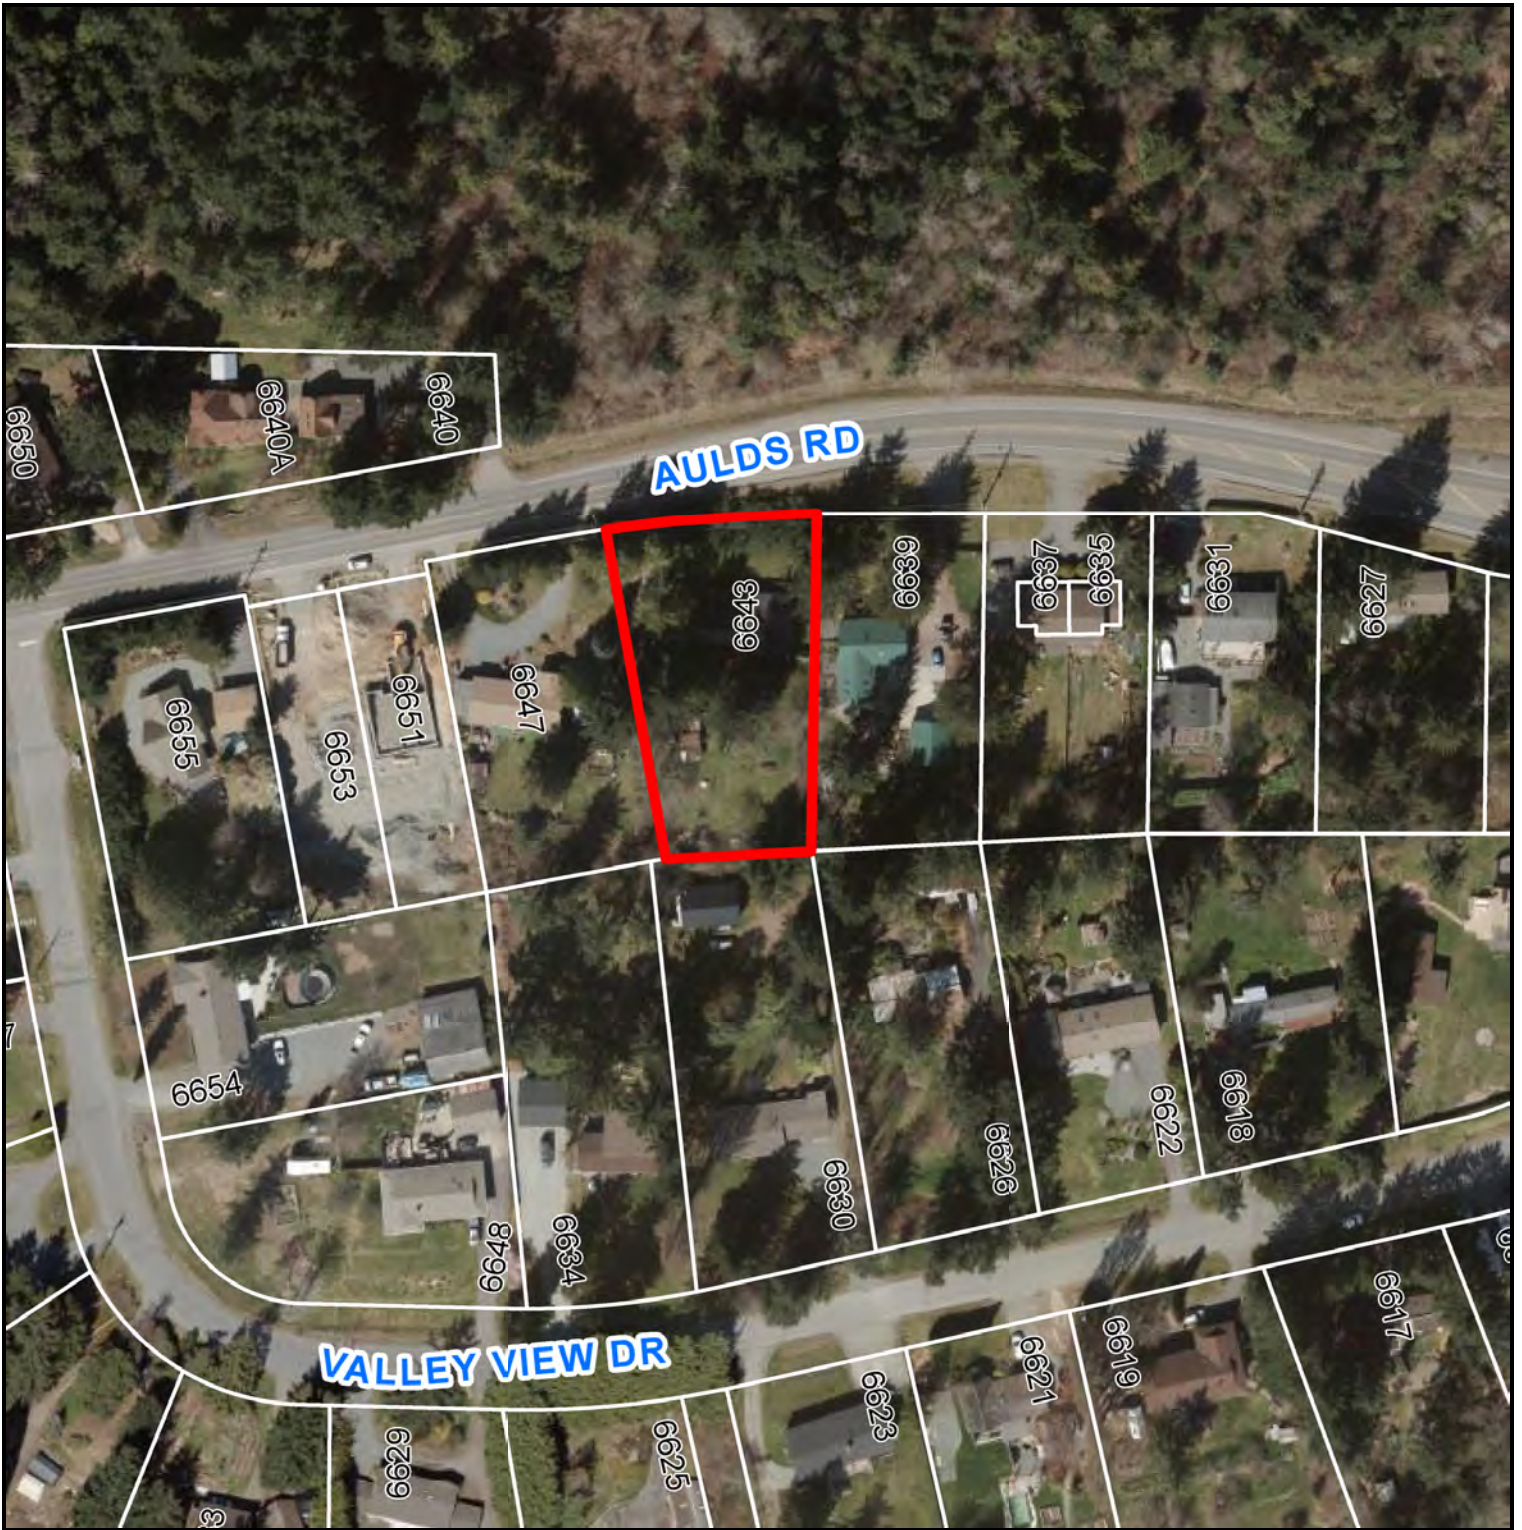

REZONING APPLICATION NO. RA000466

 6643 AULDS ROAD