


**ATTACHMENT G
AERIAL PHOTO**



DEVELOPMENT PERMIT NO. DP001185

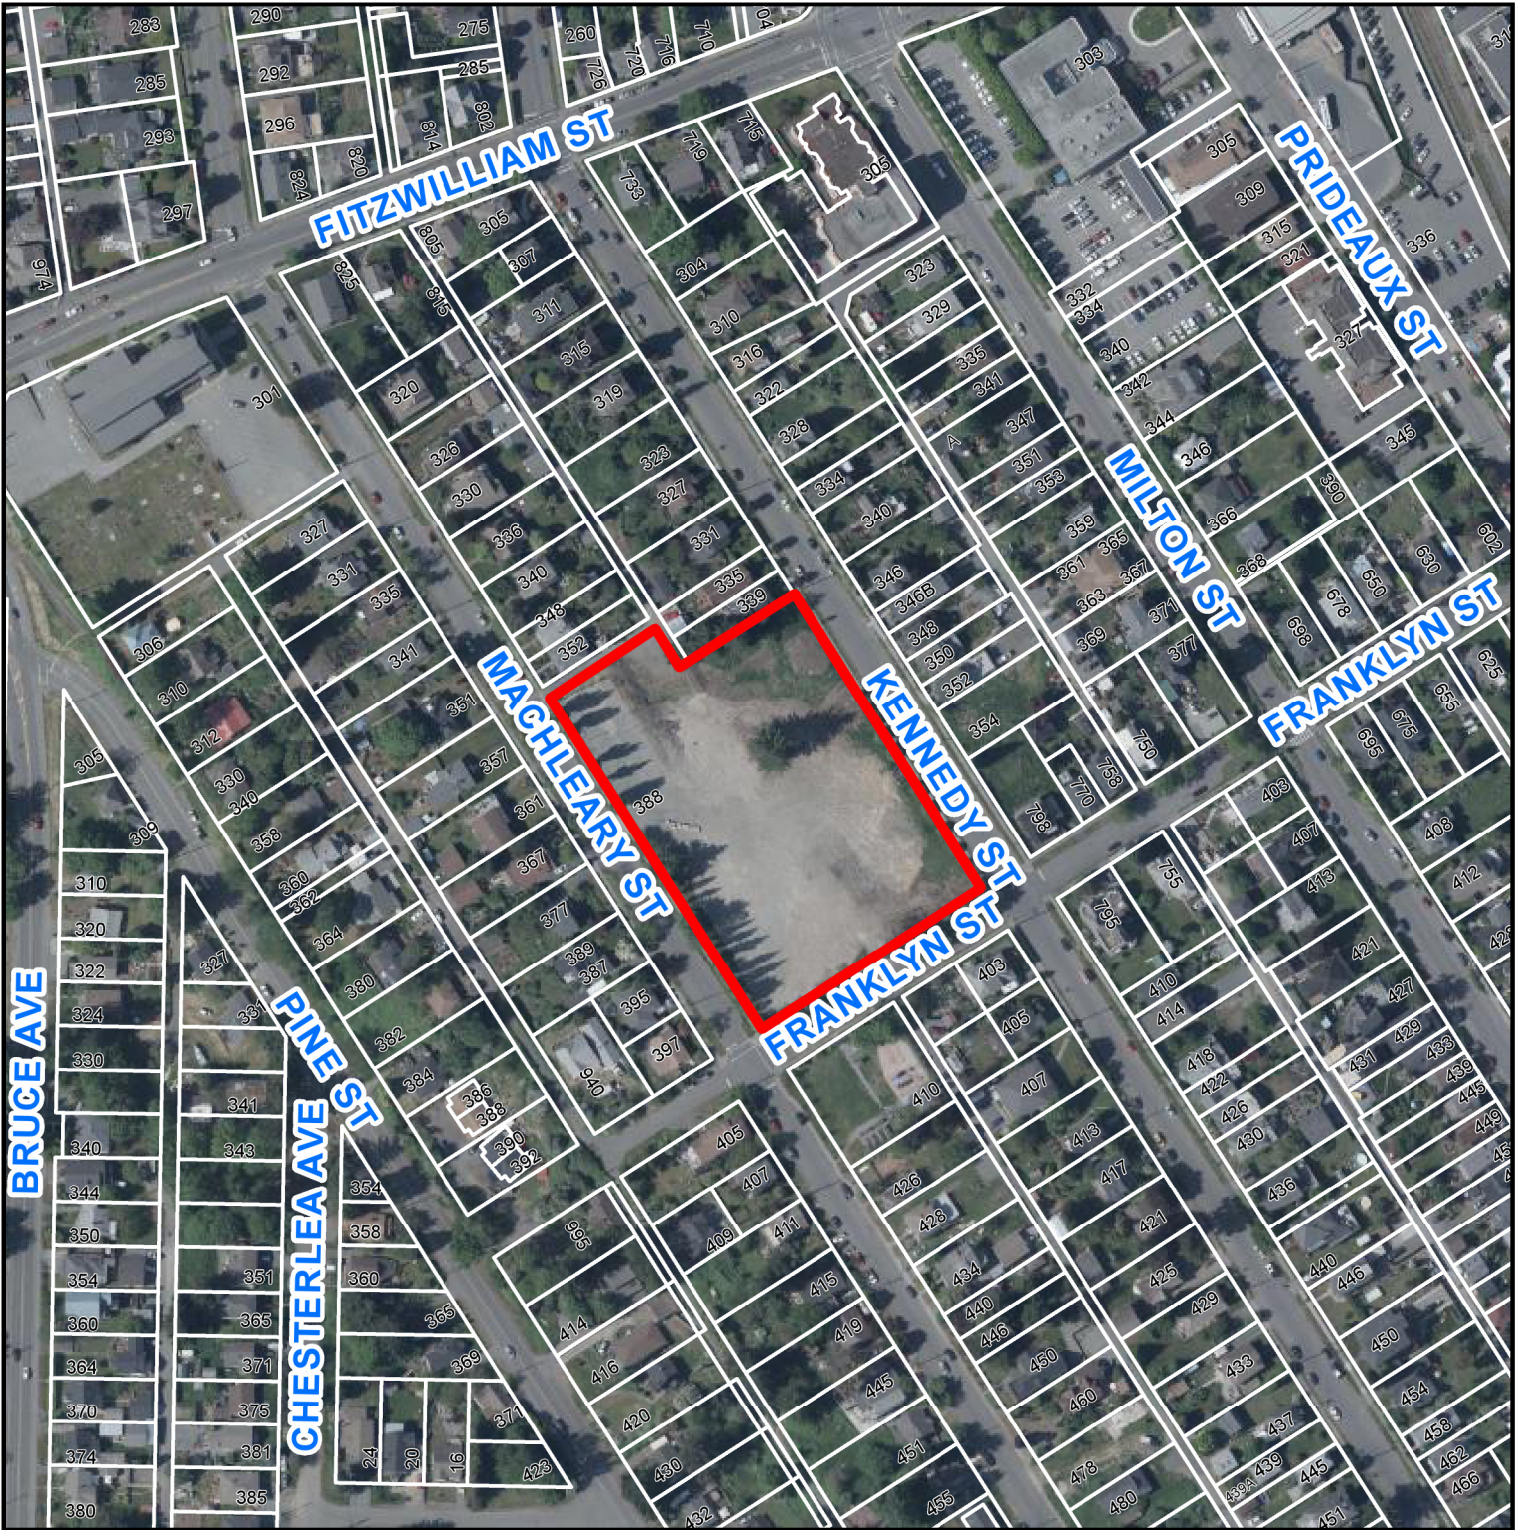

388 MACHLEARY STREET