



ATTACHMENT H CONCEPTUAL CROSS SECTION AND SHADOW STUDY

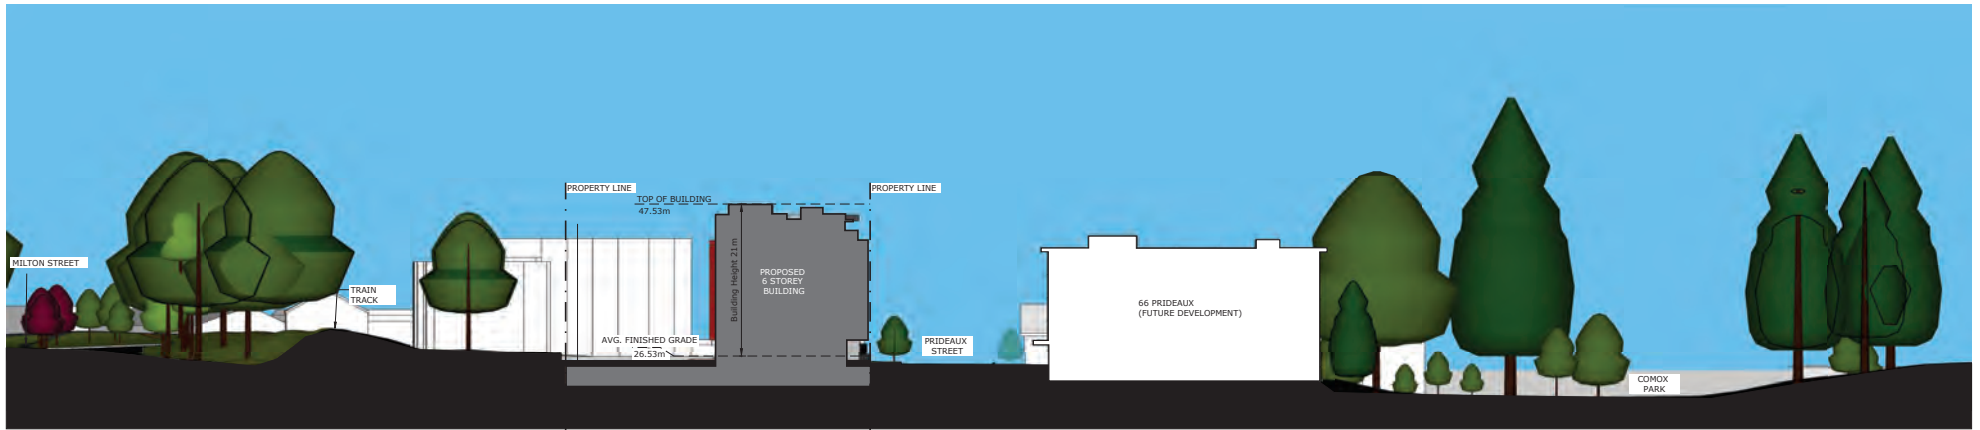


CROSS SECTION
1:300



AVERAGE FINISHED GRADE CALCULATION
 $(26.75+26.75+26.31+26.31)/4=26.53$

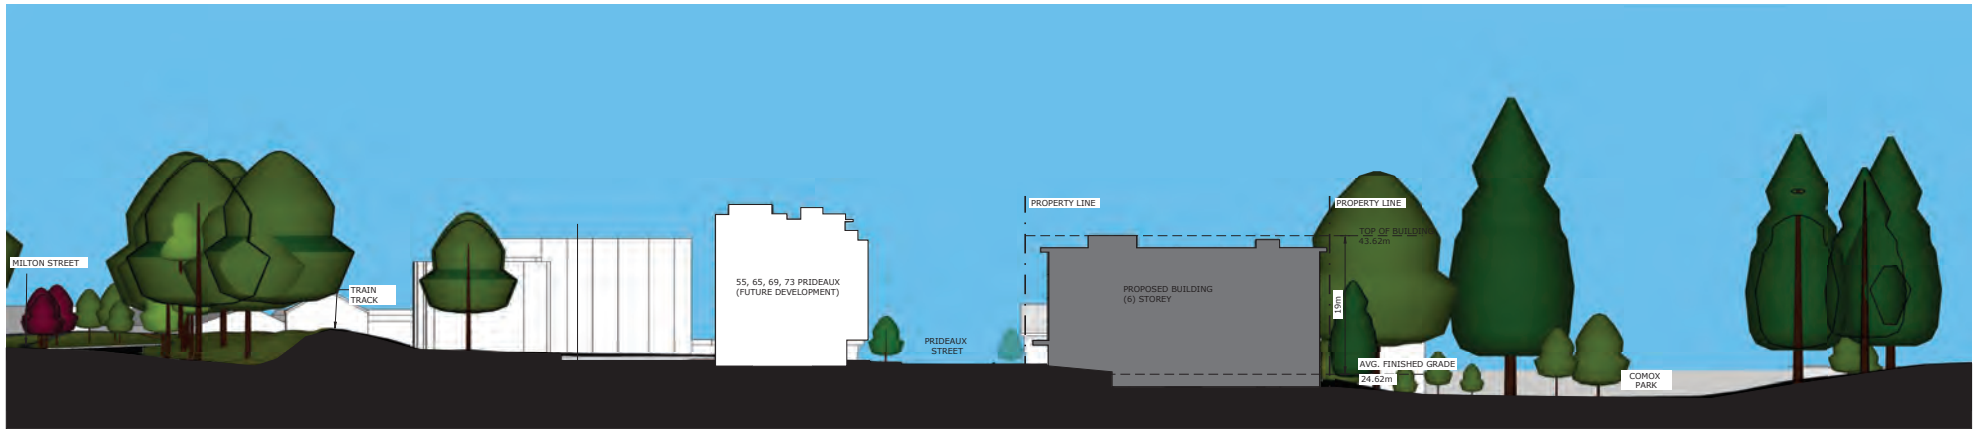


CROSS SECTION
1:300

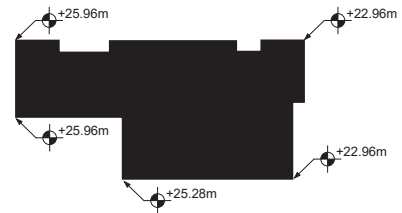


AVERAGE FINISHED GRADE CALCULATION
 $(25.96 + 25.96 + 25.28 + 22.96 + 22.96) / 5 = 24.62$


RECEIVED
RAAS
2020-06-19
Current Planning

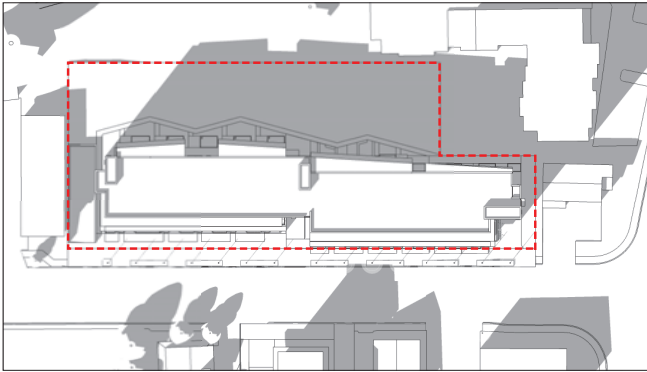


MARCH 21 SPRING 9AM

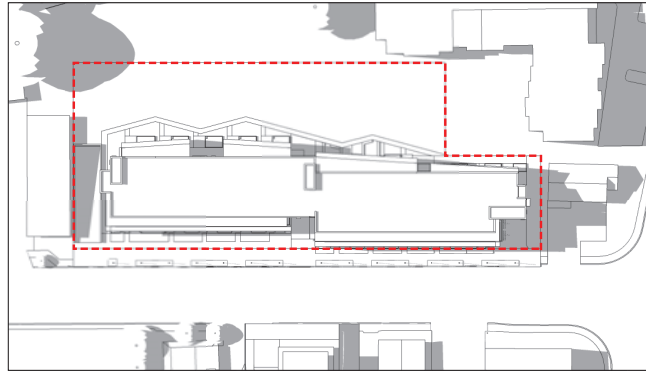


MARCH 21 SPRING 12PM

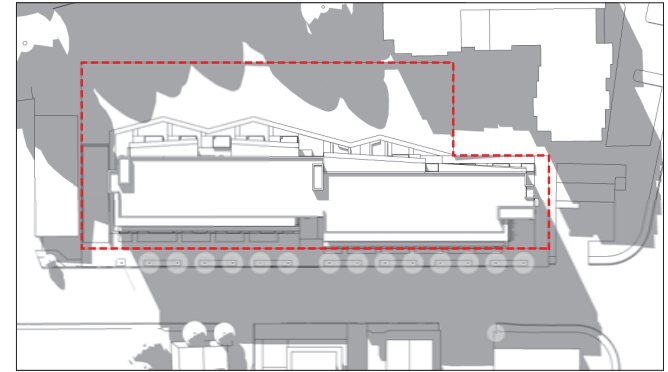


MARCH 21 SPRING 3PM

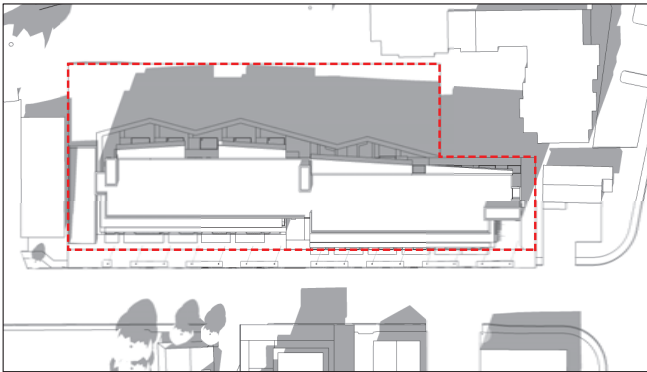


JULY 21 SUMMER 9AM

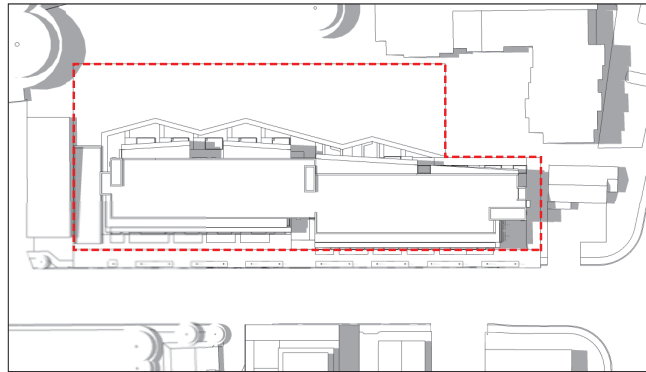


JULY 21 SUMMER 12PM

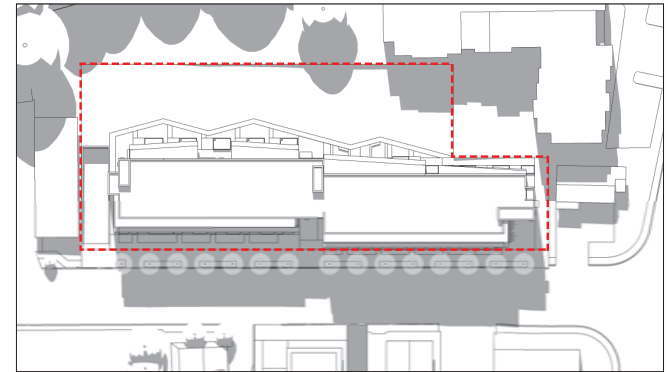


JULY 21 SUMMER 3PM

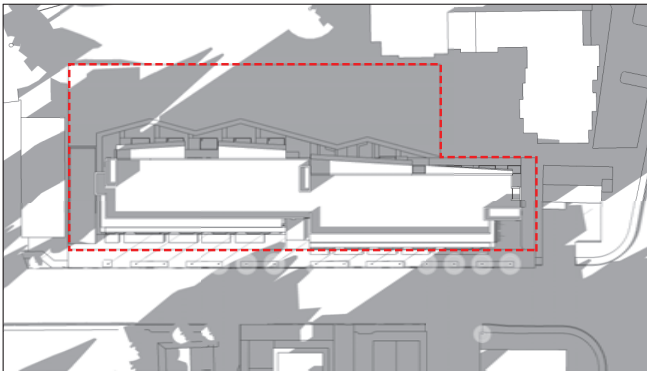

DECEMBER 21 WINTER 9AM

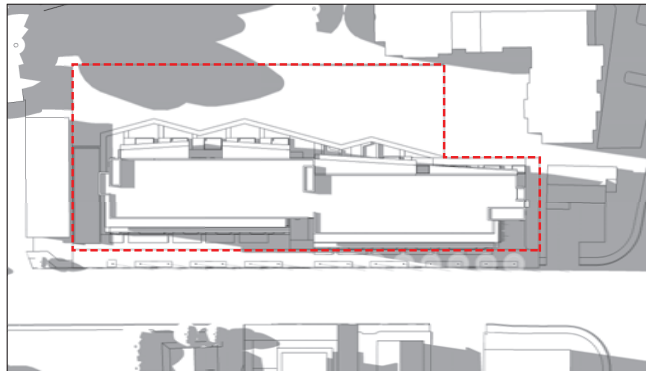

DECEMBER 21 WINTER 12PM

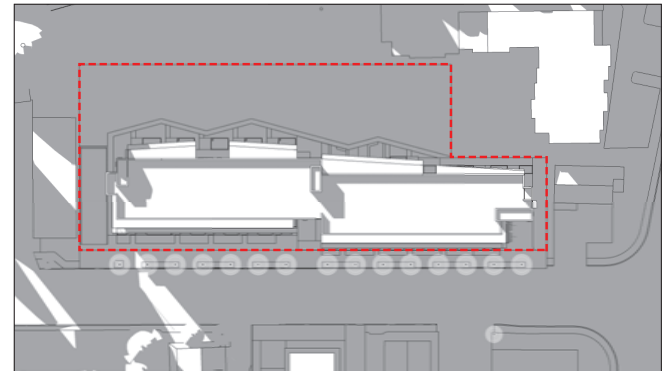

DECEMBER 21 WINTER 3PM

RECEIVED
2020-JUL-29
CURRISO DRAWING






MARCH 21 SPRING 9AM




MARCH 21 SPRING 12PM

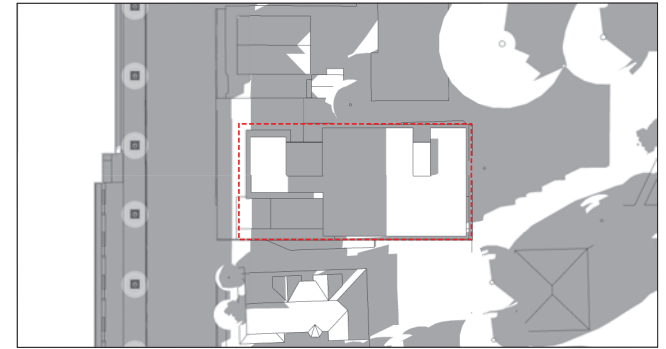


MARCH 21 SPRING 3PM



JULY 21 SUMMER 9AM

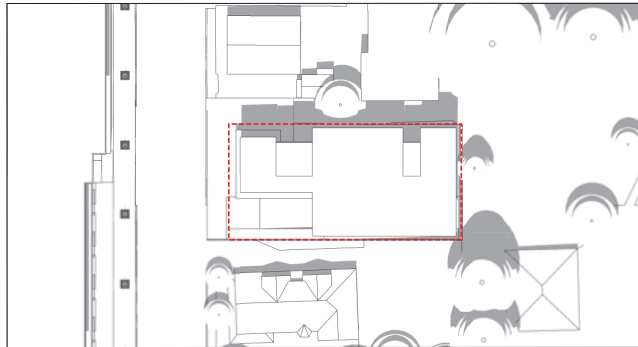

JULY 21 SUMMER 12PM

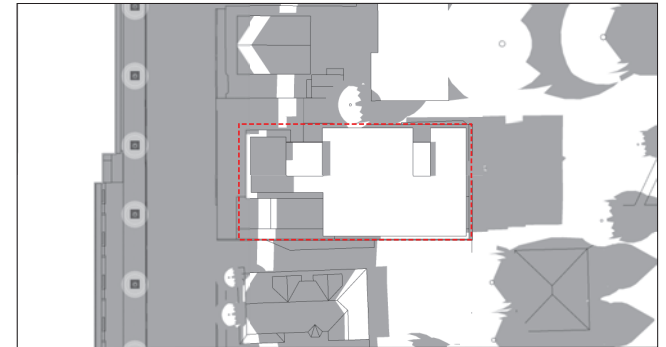

JULY 21 SUMMER 3PM



DECEMBER 21 WINTER 9AM



DECEMBER 21 WINTER 12PM



DECEMBER 21 WINTER 3PM

RECEIVED
2020-JUL-29
CURTIS ENGINEERING

