


ATTACHMENT G
AERIAL PHOTO



DEVELOPMENT PERMIT APPLICATION NO. DP001227

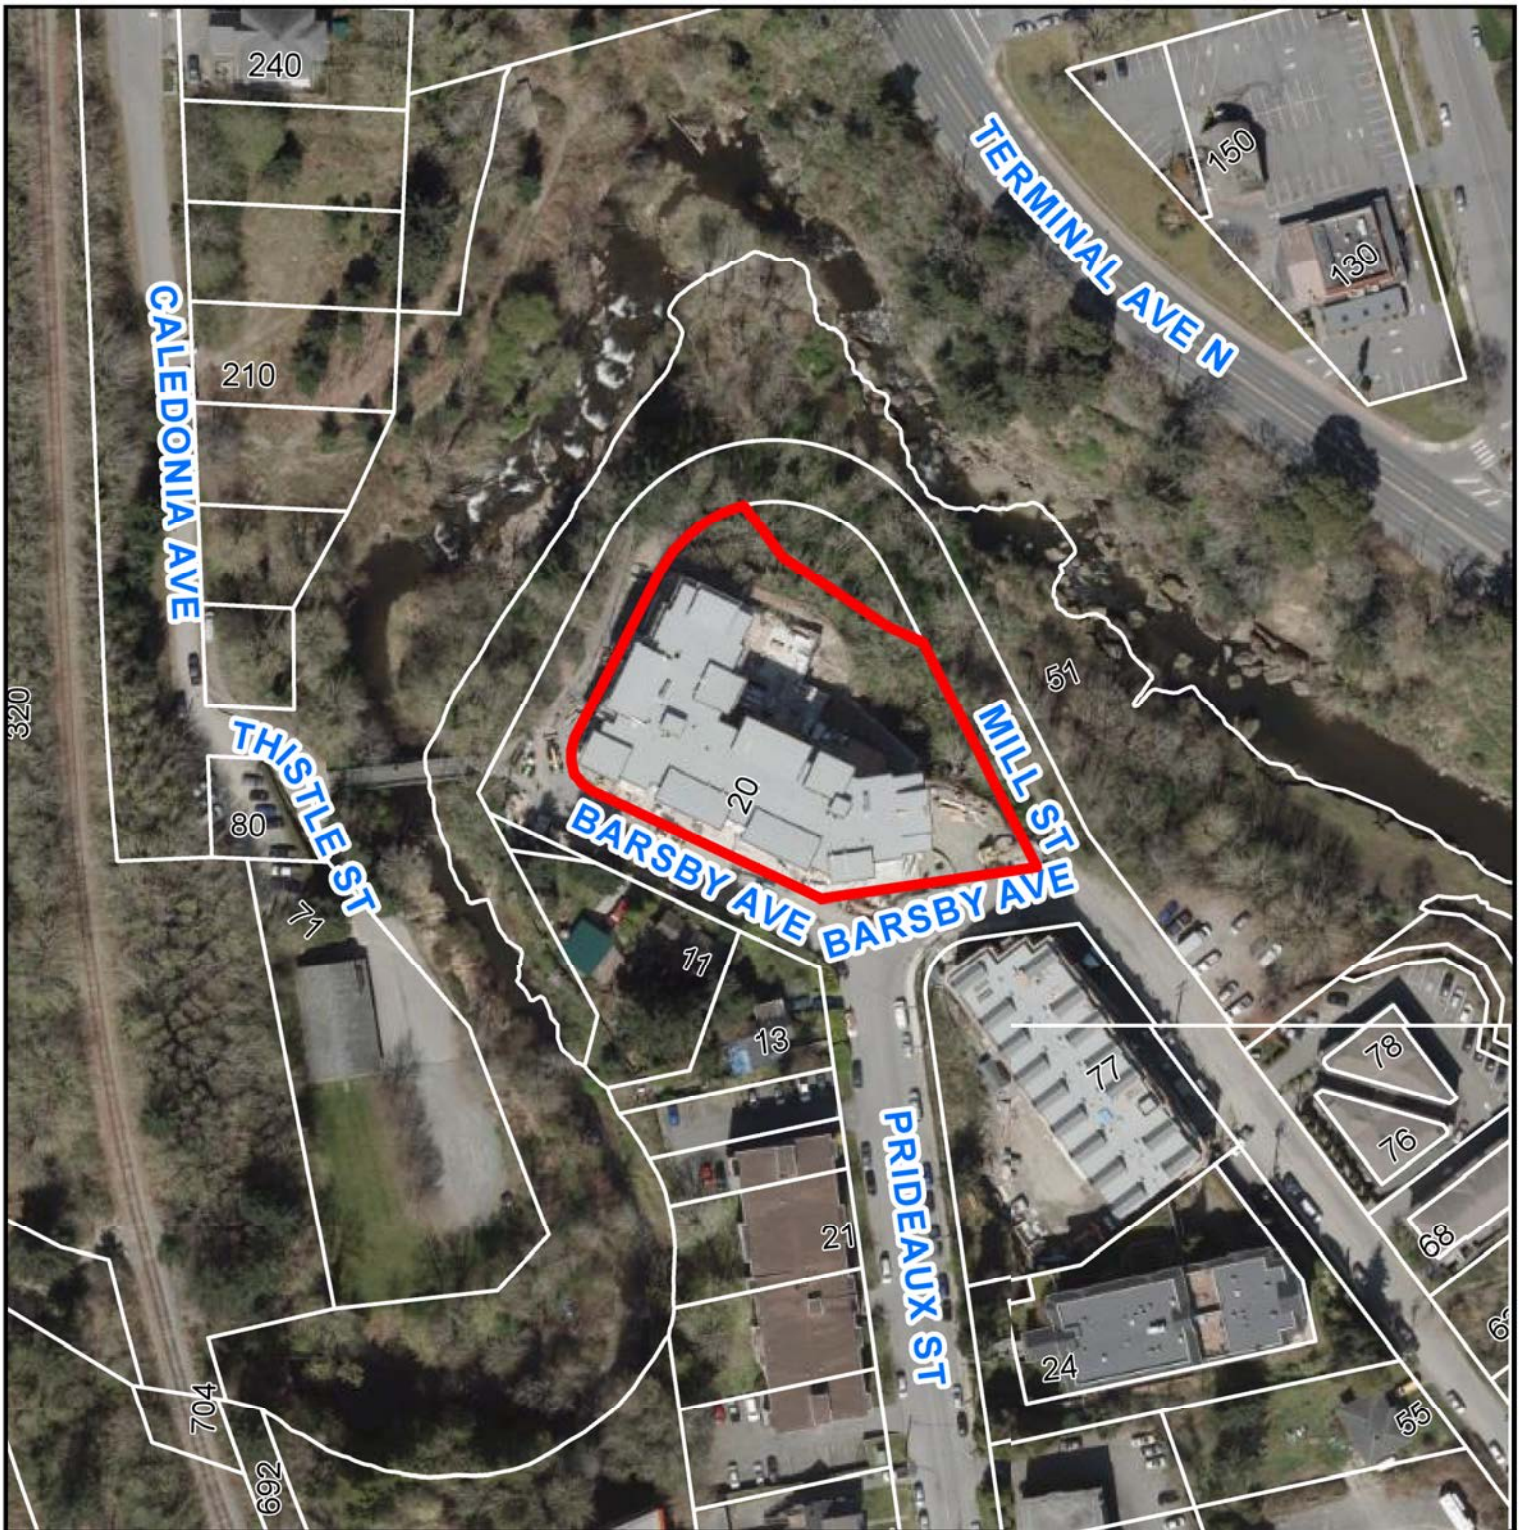

20 BARSBY AVENUE