


ATTACHMENT D
AERIAL PHOTO



REZONING APPLICATION NO. RA000466

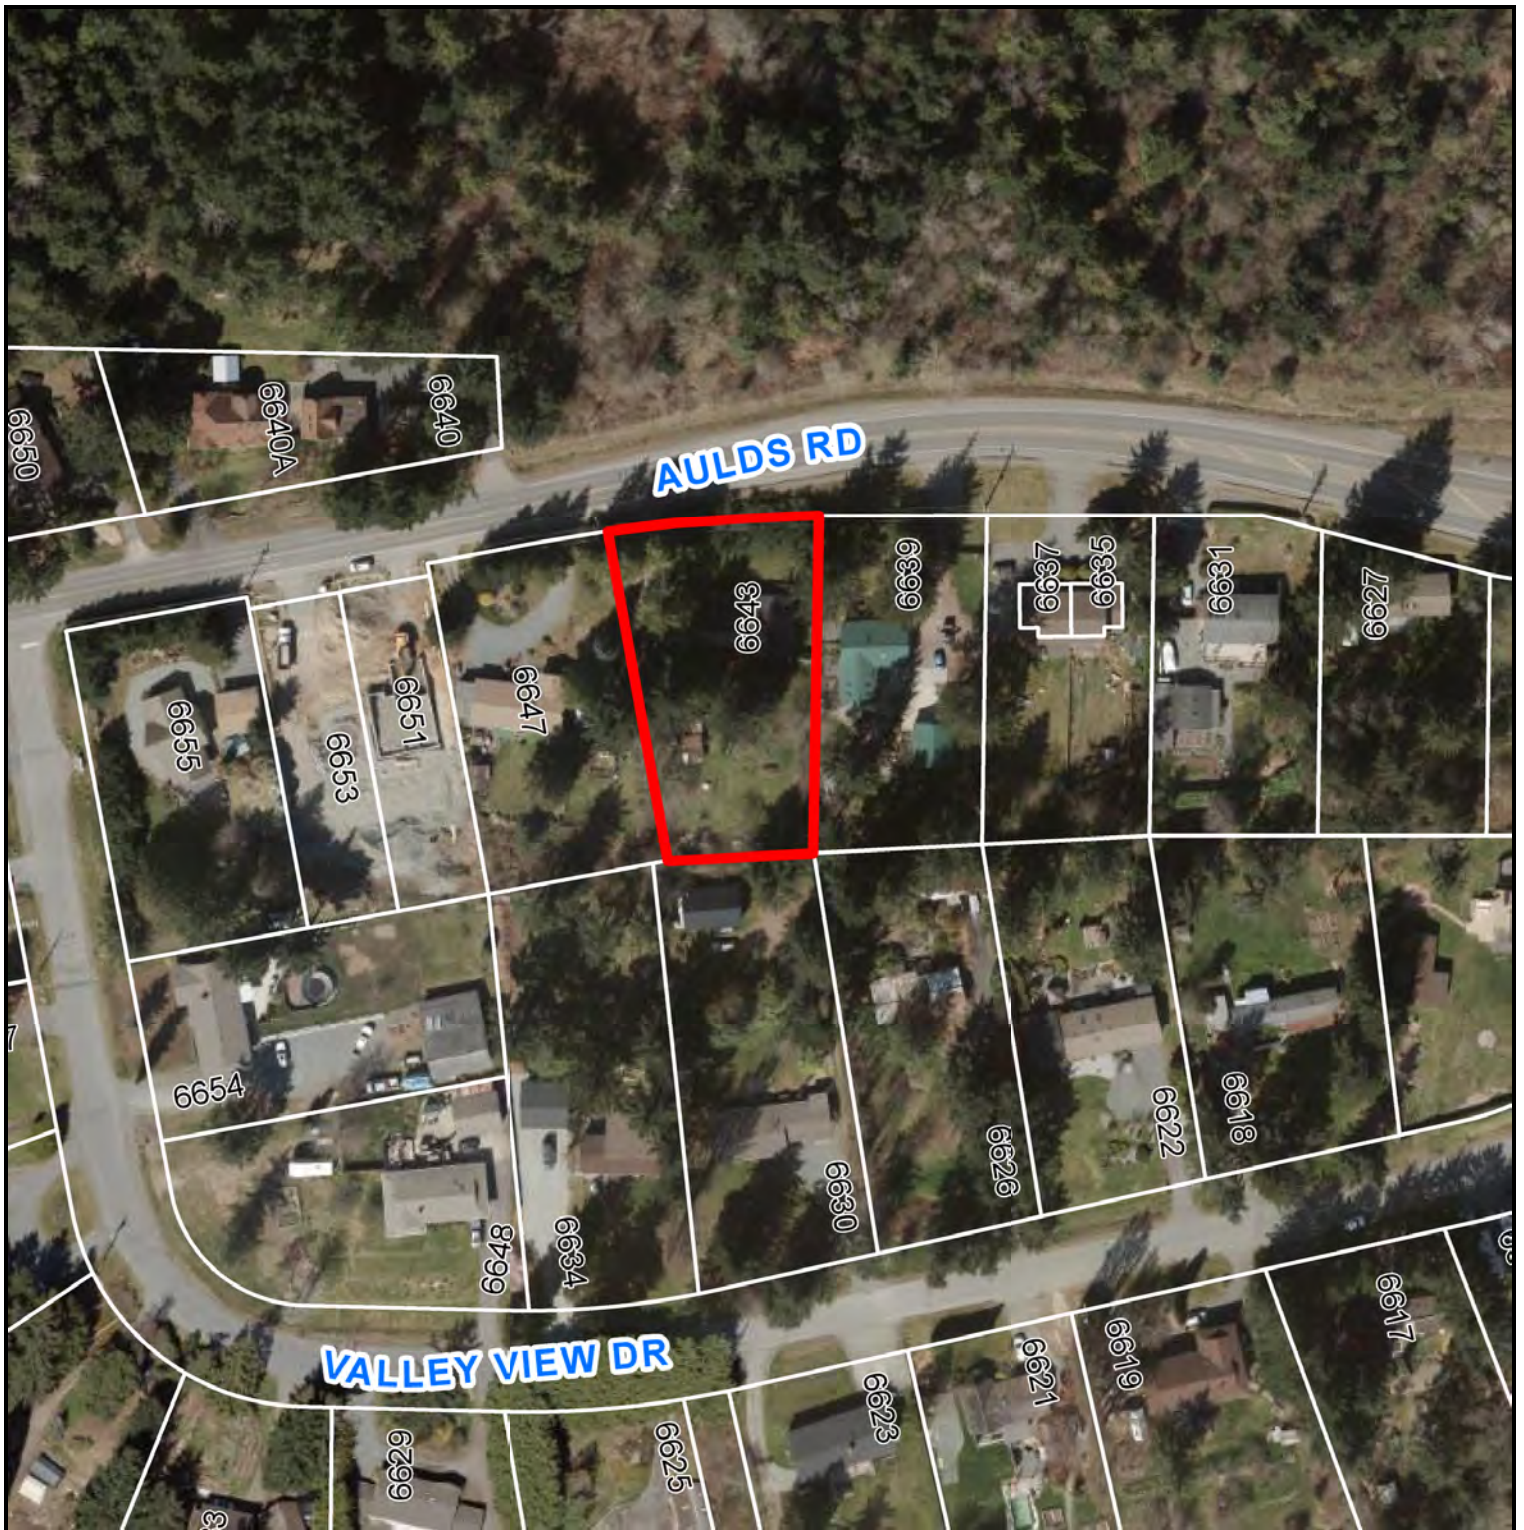

6643 AULDS ROAD