


ATTACHMENT I
AERIAL PHOTO

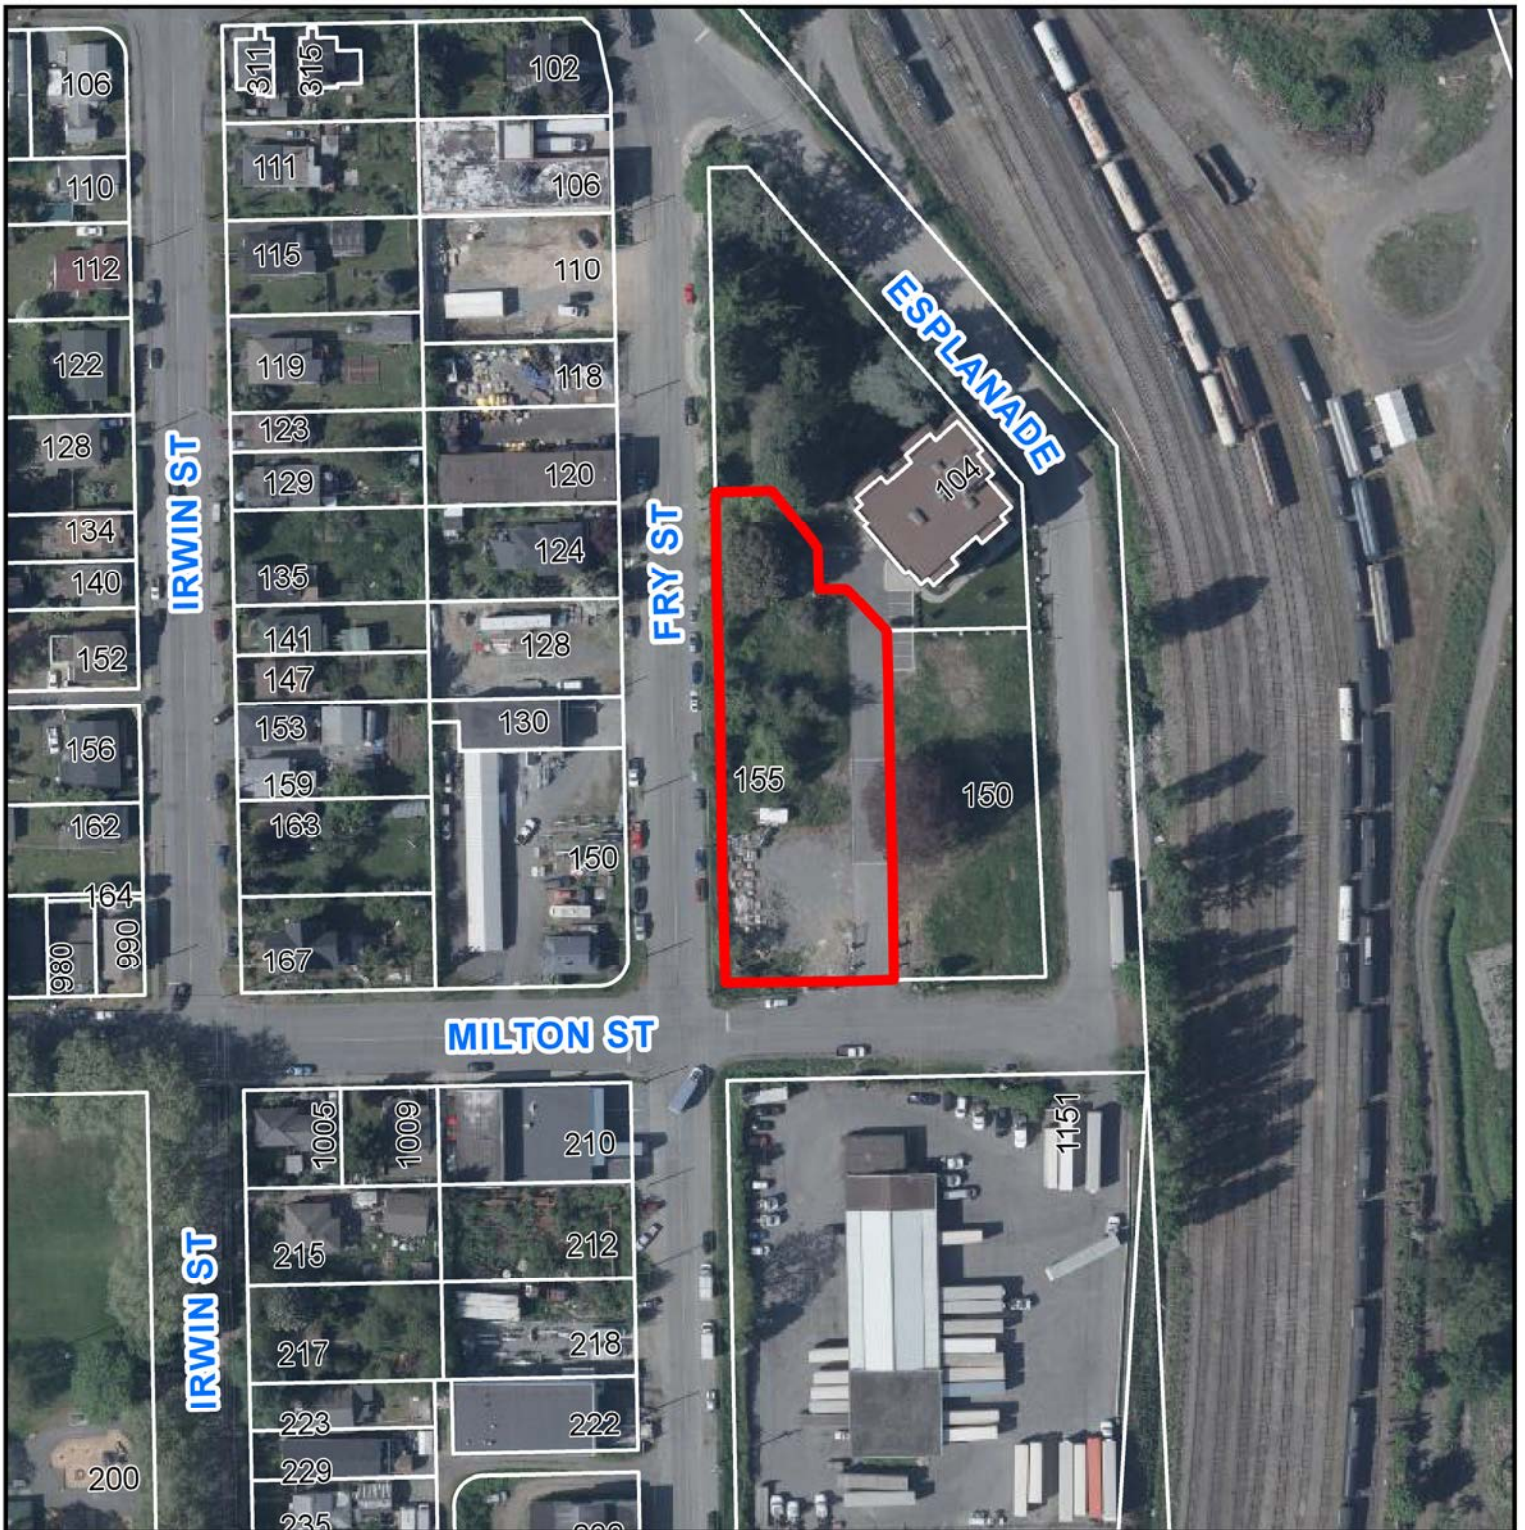

DEVELOPMENT PERMIT NO. DP001200

 155 FRY STREET