


**ATTACHMENT F
PROPOSED SIGNAGE ELEVATION DRAWINGS**

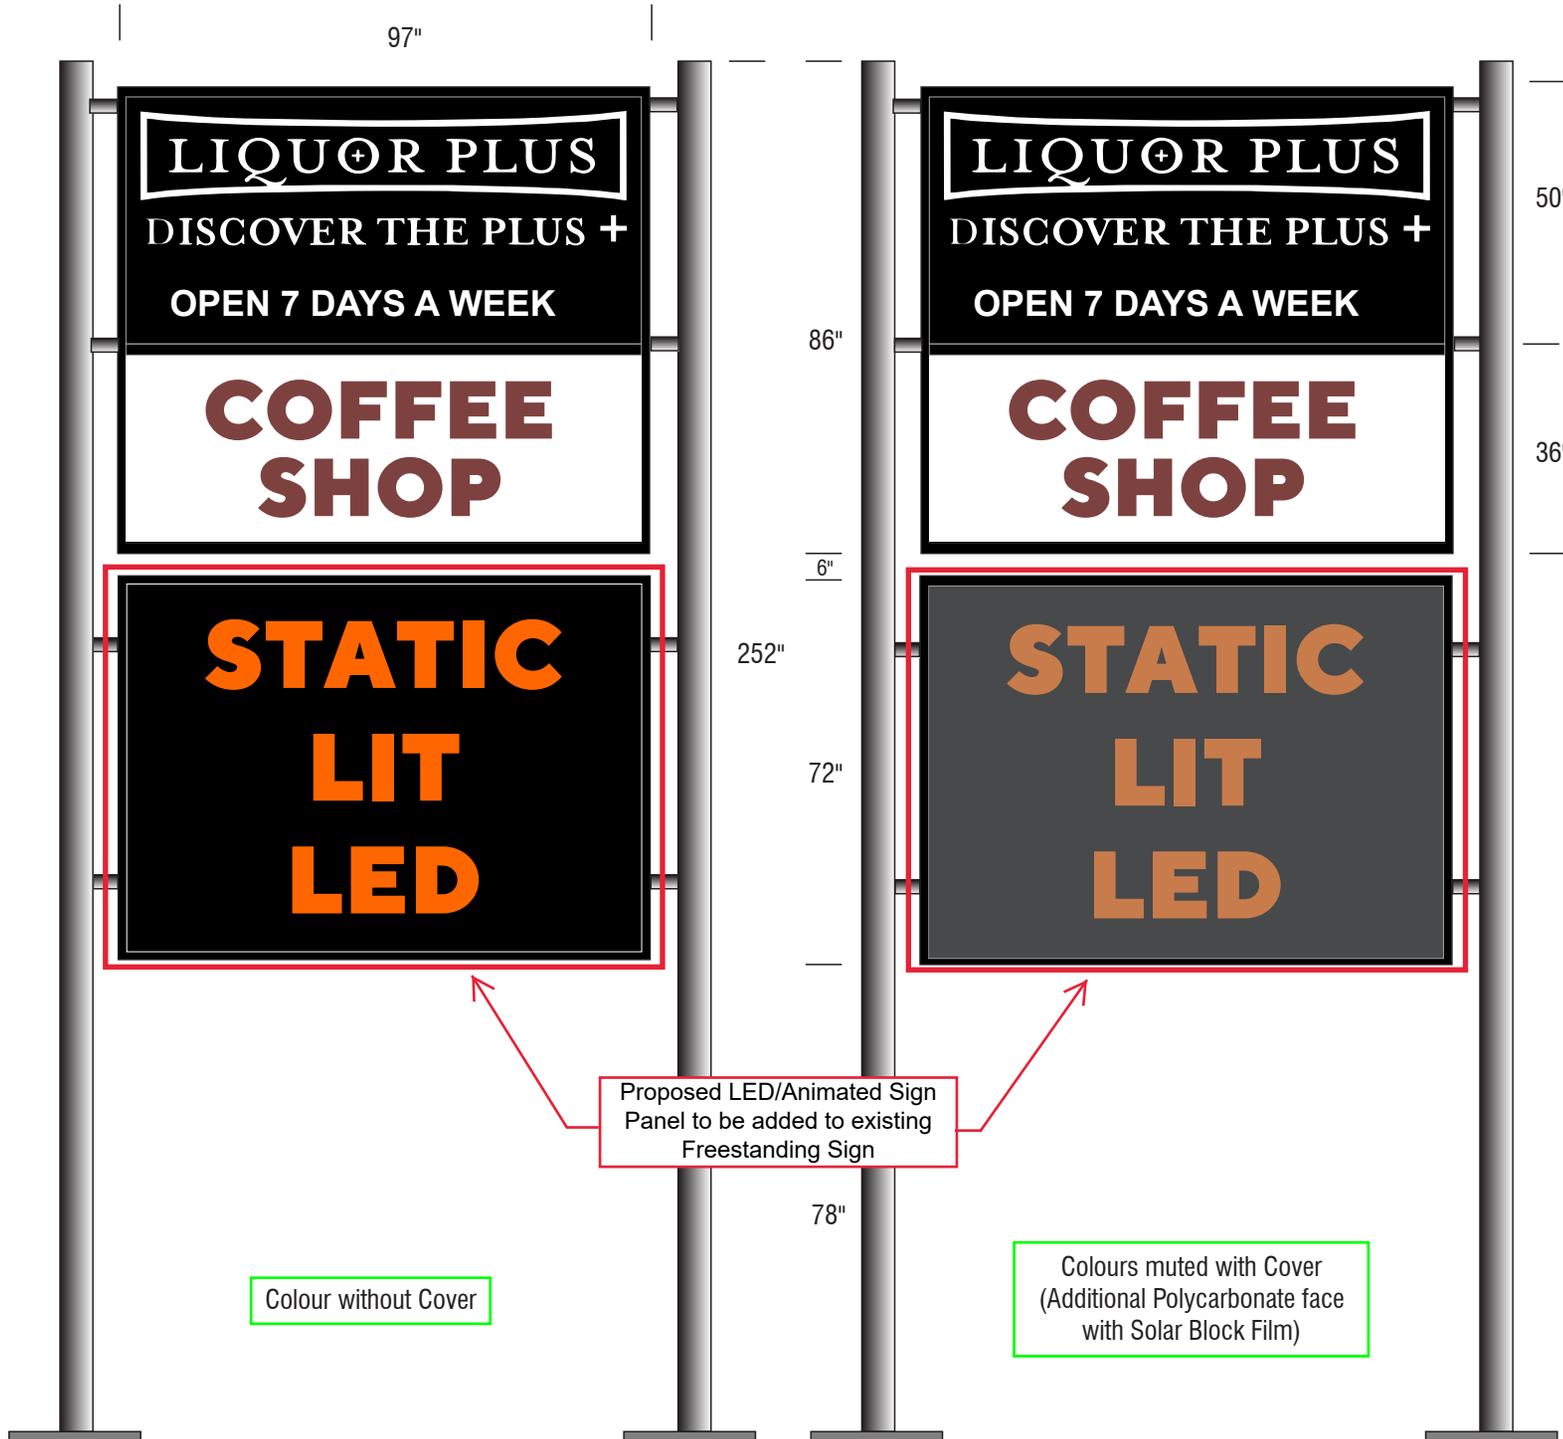

LIQUOR PLUS
DISCOVER THE PLUS +
OPEN 7 DAYS A WEEK

COFFEE SHOP

STATIC LIT LED

LIQUOR PLUS
DISCOVER THE PLUS +
OPEN 7 DAYS A WEEK

COFFEE SHOP

STATIC LIT LED

Proposed LED/Animated Sign Panel to be added to existing Freestanding Sign

Colour without Cover

Colours muted with Cover (Additional Polycarbonate face with Solar Block Film)

Client _____

File Name **LIQUOR PLUS v.6**

Job No. _____

Approved By _____

APPROVED
 AS NOTED
 RESUBMIT

as per layout / specifications or as noted on this document

Date _____ Checked _____

Date _____ By _____



KNIGHTLEASING
the visual edge
6675 Mirah Rd.
Victoria B.C.
V8M1Z4
250-652-3966

Page _____ of _____

So not to delay production, please email design approval form back asap. Thank you!

In regards to the proper use of logos or trademarks, all liability rests with the customer. Knight Leasing will assume no liability in regards to trademark or copyright dispute.