


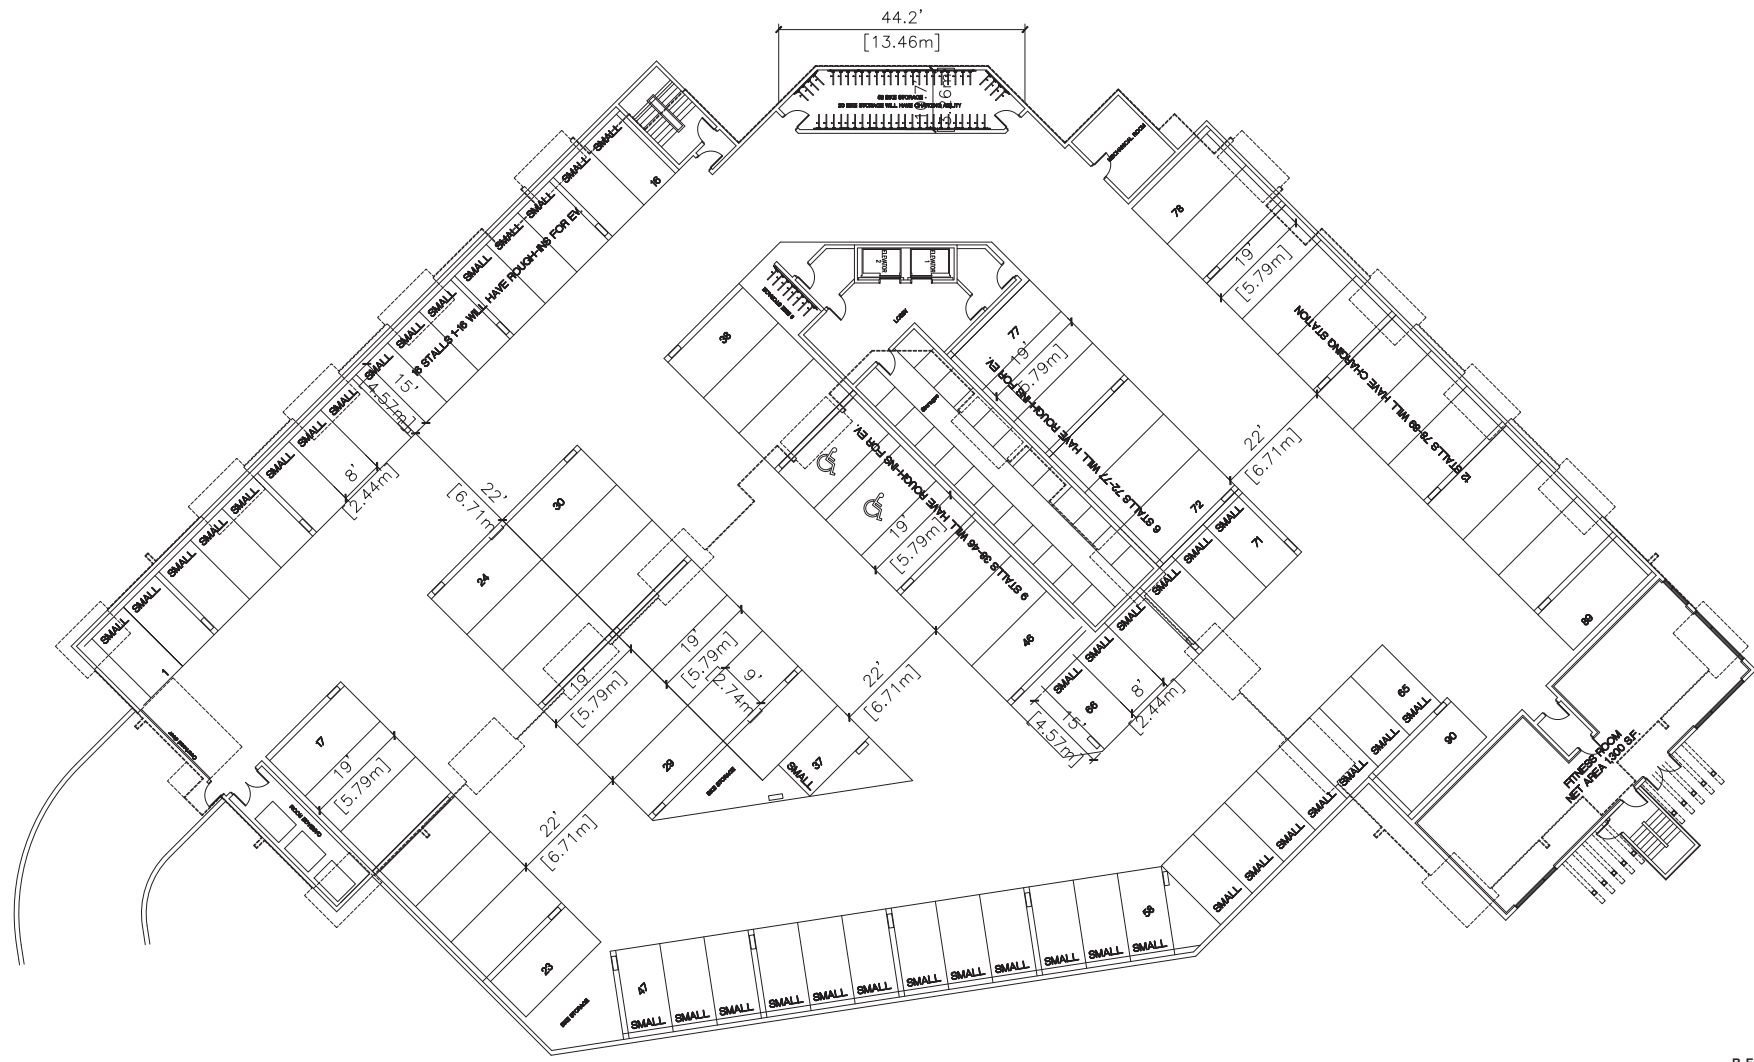

RECEIVED
DP1220
2021-SEP-20
Current Planning

NO.	DATE	REVISIONS
1	20 SEP 21	1
2		
3		
4		
5		
6		
7		
8		
9		
10		
11		
12		
13		
14		
15		
16		
17		
18		
19		
20		
21		
22		
23		
24		
25		
26		
27		
28		
29		
30		
31		
32		
33		
34		
35		
36		
37		
38		
39		
40		
41		
42		
43		
44		
45		
46		
47		
48		
49		
50		
51		
52		
53		
54		
55		
56		
57		
58		
59		
60		
61		
62		
63		
64		
65		
66		
67		
68		
69		
70		
71		
72		
73		
74		
75		
76		
77		
78		
79		
80		
81		
82		
83		
84		
85		
86		
87		
88		
89		
90		
91		
92		
93		
94		
95		
96		
97		
98		
99		
100		



PRELIMINARY

D-ARCHITECTURE
6377 ICARUS DRIVE, NANAIMO, BC V9Y 1N4
T: 250-933-1991, E: FIROUZLI@SHAW.CA
DARYOUSH FIROUZLI ARCHITECTURE INC.

SEAL

CONSULTANT LOGO

SCALE
DRAWN
CHECKED
DATE
20 SEP 21

PROJECT
4961 Songbird Place
NANAIMO, BC

CLIENT
CEDAR RIDGE HOLDING
PROJECT NO.
2755

SHEET TITLE
UNDERGROUND PARKING

SHEET NO.
A2.0
REVISION