


ATTACHMENT E

BUILDING ELEVATIONS AND DETAILS

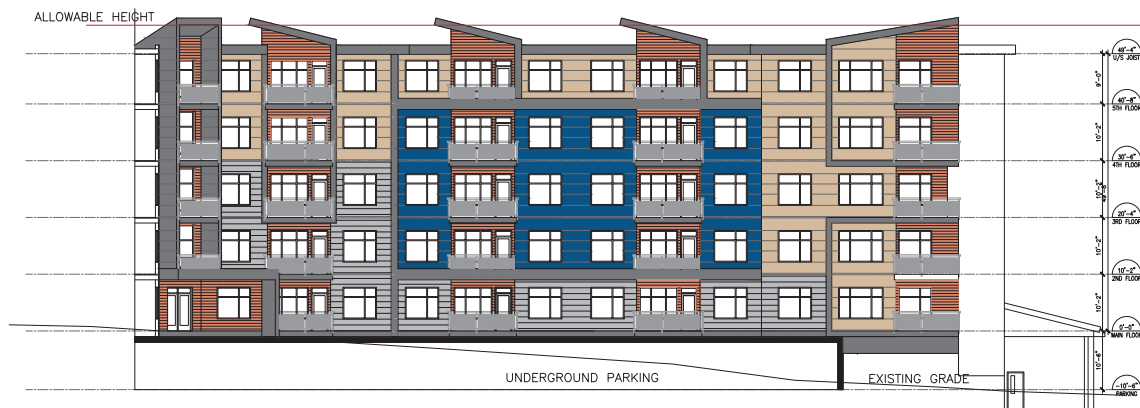

EXTERIOR MATERIALS & COLORS		
CODE	COLOR	MATERIAL
①		HARDIEPANEL WALL SMOOTH FINISH FOLDED METAL FLASHING JOINTS COLOUR # COBBLE STONE
②		6" HARDIEPLANK SIDING (HORIZONTAL) SUMMER WHEAT
③		HARDIEPANEL WALL SMOOTH FINISH DEEP OCEAN
④		HARDIEPANEL SMOOTH FINISH DEEP CHARCOAL
④		HARDIEPANEL SMOOTH FINISH GRAY SLATE
⑤		VINYL WINDOWS
⑥		GLASS RAILING









NO.	DATE	REVISIONS



D-ARCHITECTURE
6377 IGARUS DRIVE, NANAIMO, BC V9V 1N4
T: 250-933-1991, E: FIRDOUZI@SHAW.CA
DARYOUSH FIRDOUZI ARCHITECTURE INC.

PRELIMINARY

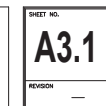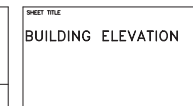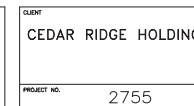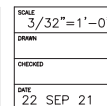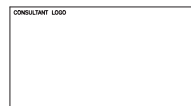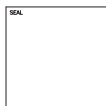

RECEIVED
DP1220
2021-SEP-22




BUILDING ELEVATION #4 (West)



BUILDING ELEVATION #5 (North)



BUILDING ELEVATION #6 (East facing Wetland)

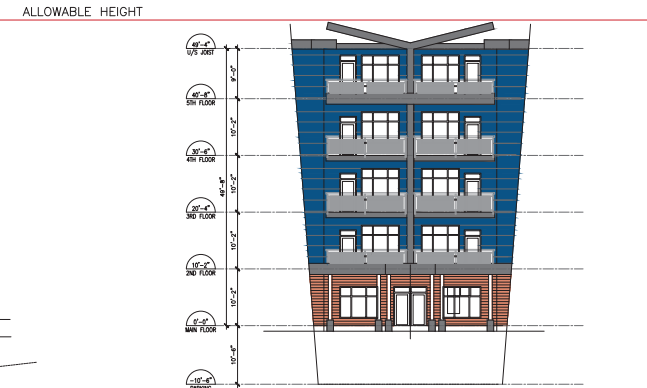BUILDING ELEVATION #7
Southeast

NO.	DATE	REVISIONS
1		
2		
3		
4		
5		
6		
7		
8		
9		
10		



D-ARCHITECTURE
6377 ICASUS DRIVE, NANAIMO, BC V9V 1N4
T: 250-933-1991, E: FIROUZLI@SHAW.CA
DARYOUSH FIROUZLI ARCHITECTURE INC.

PRELIMINARY

SEAL

CONSULTANT LOGO

SCALE
3/32"=1'-0"
CHECKED
DATE
22 SEP 21

PROJECT
4961 Songbird Place
NANAIMO, BC

CLIENT
CEDAR RIDGE HOLDING
PROJECT NO. 2755

SHEET TITLE
BUILDING ELEVATION

RECEIVED
DP 1220
2021-SEP-22

SHEET NO.
A3.2
REVISION