


ATTACHMENT J
AERIAL PHOTO



DEVELOPMENT PERMIT APPLICATION NO. DP001218

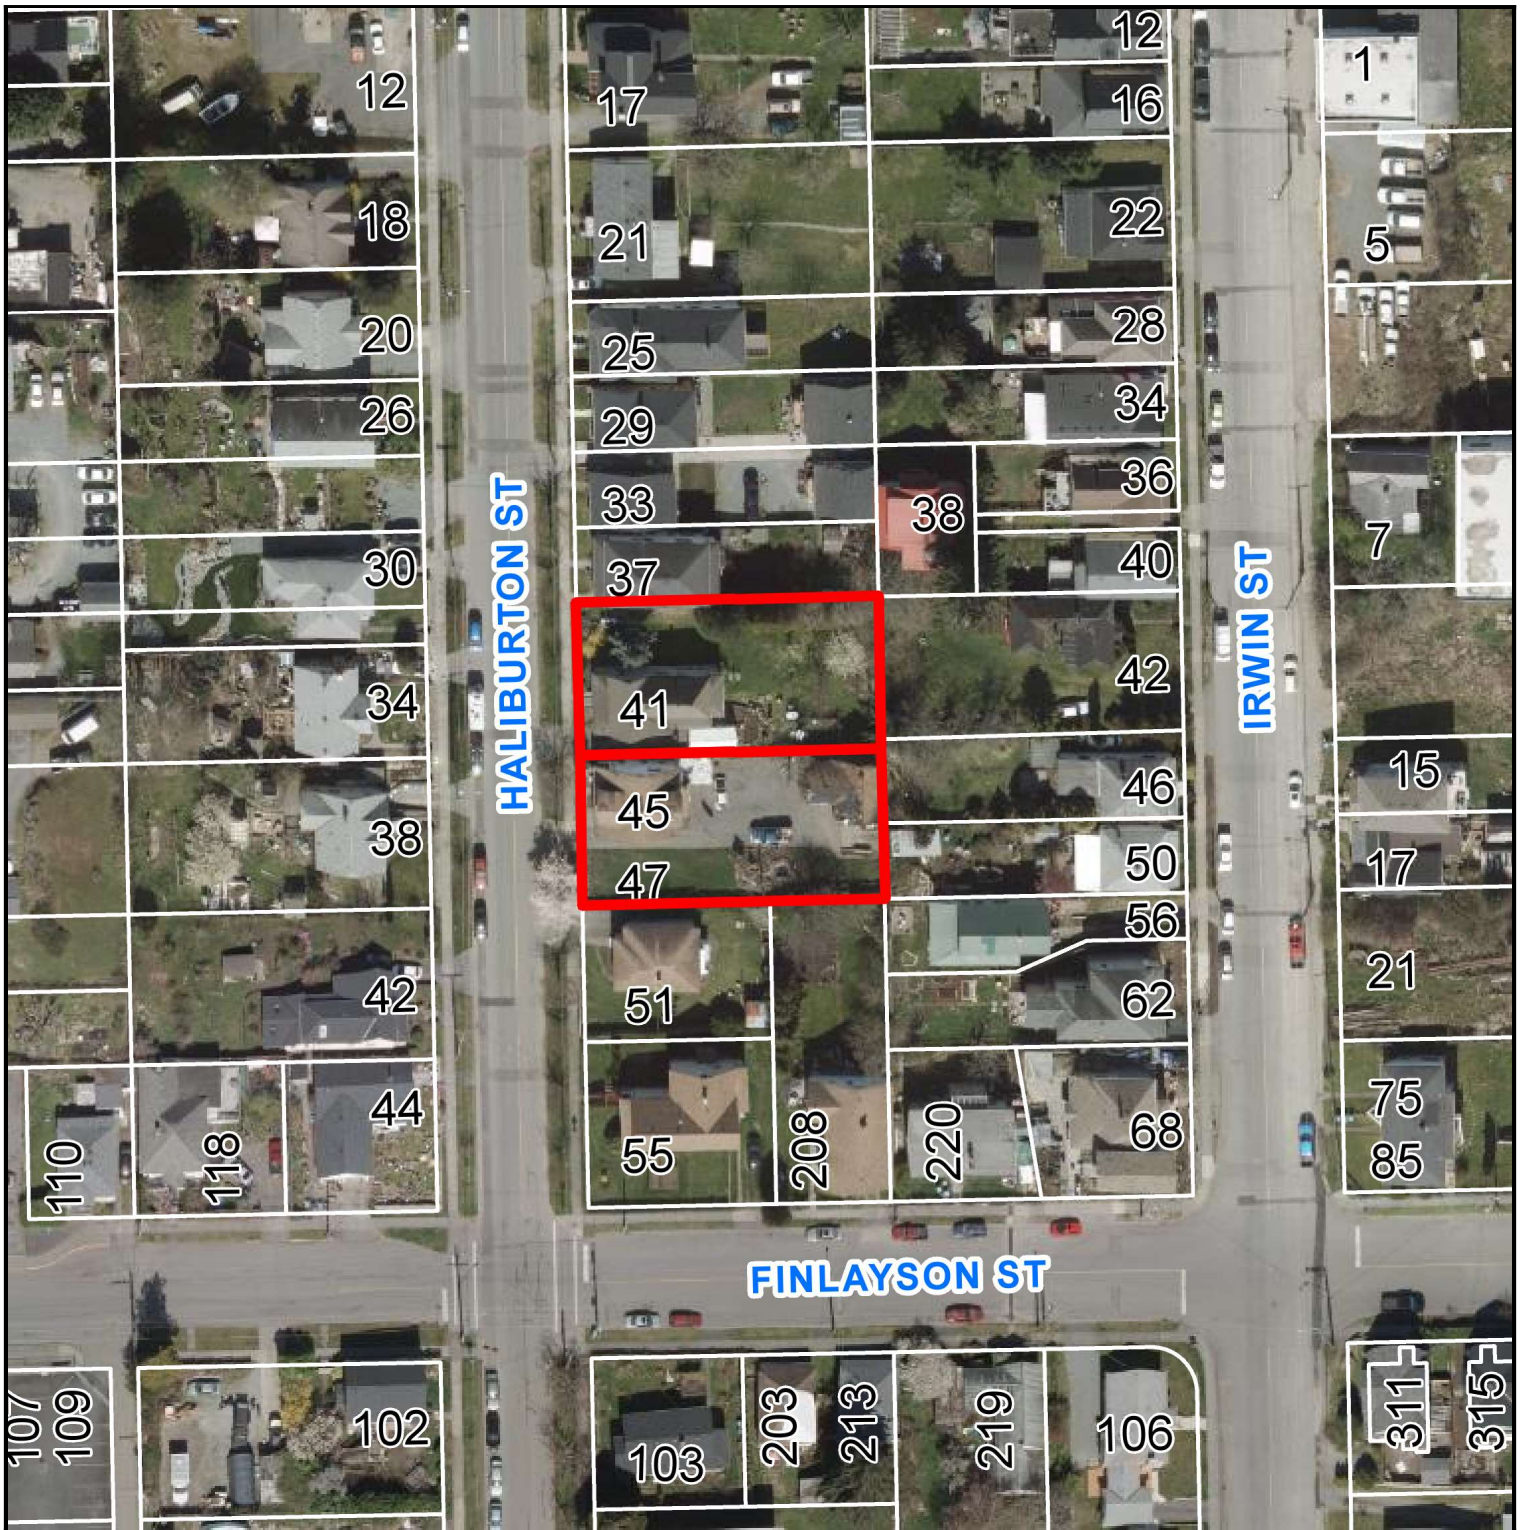

41 & 45 HALIBURTON STREET