


ATTACHMENT F
AERIAL PHOTO



REZONING APPLICATION NO. RA000467

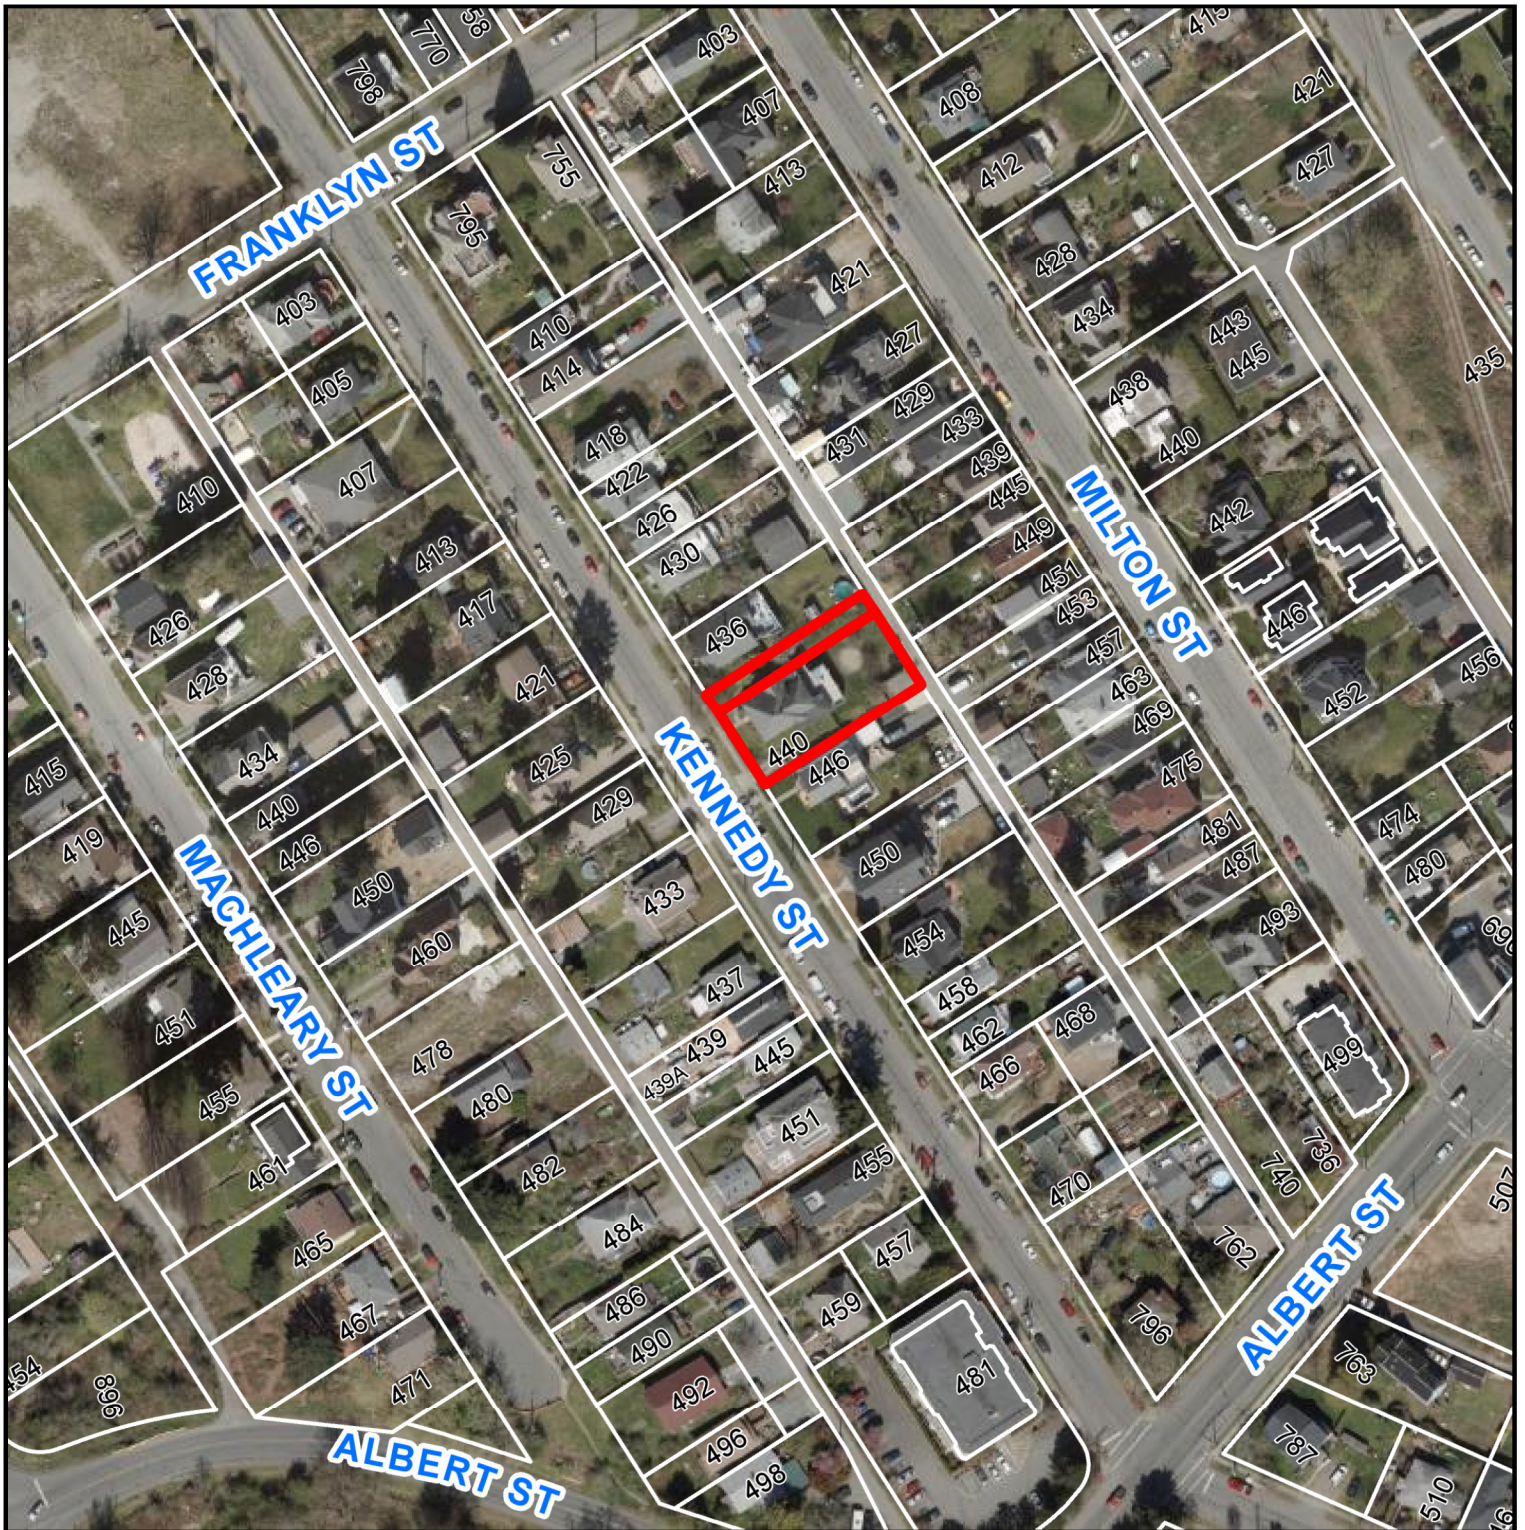

440 KENNEDY STREET