


ATTACHMENT D
AERIAL PHOTO



REZONING APPLICATION NO. RA000471

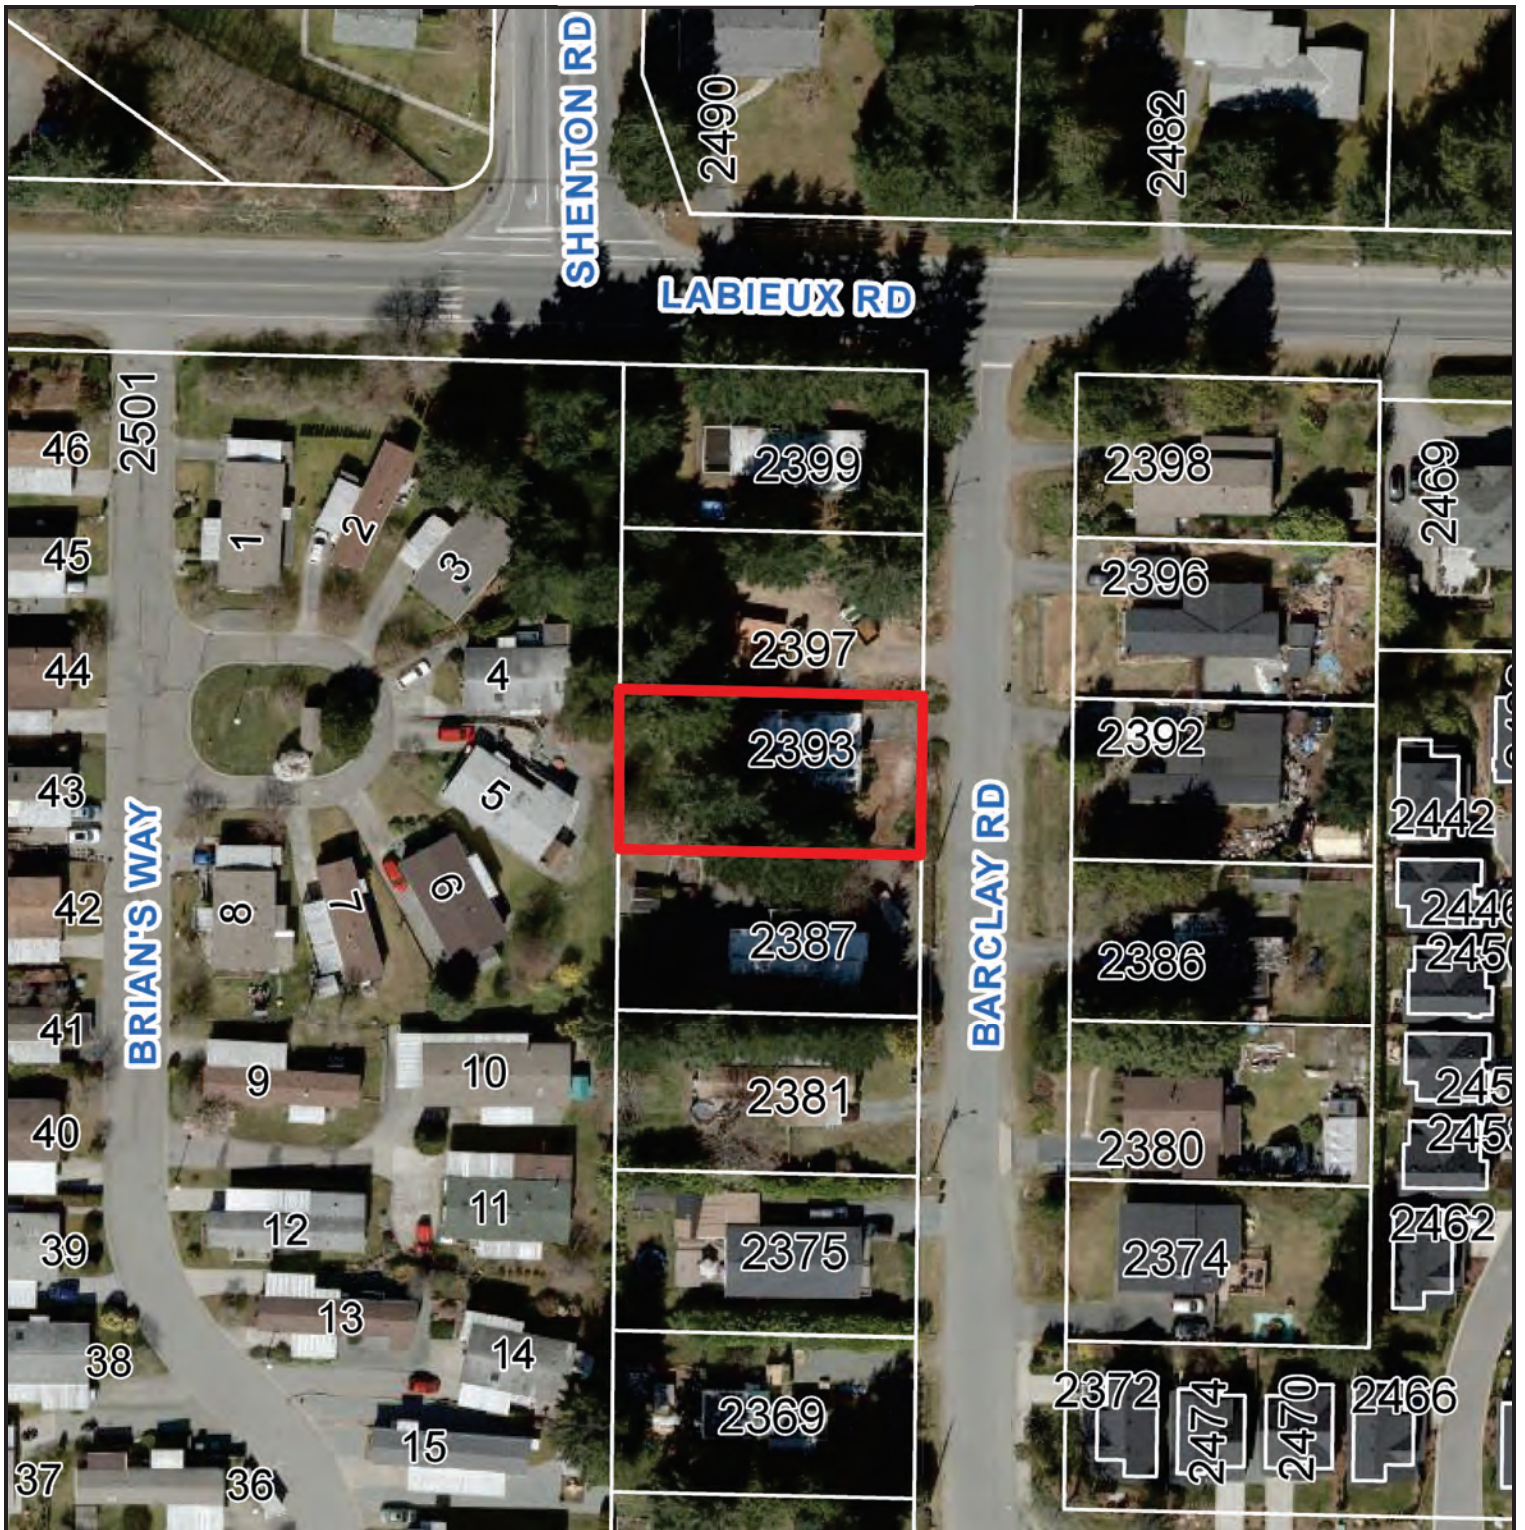

2393 BARCLAY ROAD